The University of Melbourne Archives

Records Description List




Reference Number:

Collection/Series Title:

2015.0068

MAPS AND PLANS OF BURNLEY GARDENS AND CAMPUS



2015.0068: MAPS AND PLANS OF BURNLEY GARDENS AND CAMPUS

The University of Melbourne Archives

AND CAWFUS	
Creator	Burnley School of Horticulture
Creator's Activity/Occupation	Horticultural Colleges

Creator's Historical Note

The Burnley Gardens are situated on a peninsula of land bounded on three sides by the Yarra River, about six kilometres east of the City of Melbourne. The lands first use was as the Richmond Survey paddock which was reserved in 1836 to graze Survey Department animals. In August 1862 most of the area was reserved as public parkland, Richmond Park.

By then a section had been granted to the Horticultural Society of Victoria which had been established in 1849 and from 1885 would have the prefix Royal. Its principal role was to experiment with and facilitate the acclimatisation, improvement and distribution of introduced flora essentially fruit trees, vegetables and exotic garden plants. To do this well the Society needed a substantial piece of land and in late 1860 the Minister for Lands granted the Society twenty-five acres of Richmond Park. In 1865 the grounds were increased to 35 acres with an extension stretching north-west along the Yarra as far as the Hawthorn railway line. Despite minor changes to the boundaries the extent of the property remained the same until the 1990s.

The Gardens were opened on the first weekend in January 1863. By then many of the hundreds of different varieties of fruit trees were planted together with some of the magnificent conifers and other trees, and planting continued.

A large exhibition pavilion, designed by Alfred Kursteiner, was opened in October 1884. The construction of the Pavilion and other factors proved to be a financial drain on the Society and in December 1890 it handed back the grounds to the government in exchange for having its debts cleared.

Under the auspices of the Department of Agriculture, Victoria, the Burnley School of Horticulture was opened in May 1991 with the Pavilion used as the school room. It was the first Horticultural College in the Southern Hemisphere and one of the first in the world. The first Principal, who was appointed in 1897, was Charles Bogue Luffmann. Much of the design of the Gardens which remains today is attributed to him. He is also responsible for allowing women to attend lectures at the school. In the following years several changes of name and administration occurred but the Department of Agriculture retained control until 1982 when the Victorian College of Agriculture and Horticulture was formed with an independent governing Council answerable to the Minister of Education. The five agricultural colleges, Dookie, Longerenong, Gilbert Chandler, Glenormiston and Burnley Horticultural College were brought together under the VCAH.

In November 1992 the VCAH became a school of The University of Melbourne. In 1995 the University created the Faculty of Agriculture, Forestry and Horticulture and in 1997 it merged with the VCAH. This created the Institute of Land and Food Resources which became the Faculty of Land and Food Resources in 2005. Another change in 2008 renamed it the Melbourne School of Land and Environment. In 2014 the Burnley Campus became the School of Ecosystem & Forest Sciences in the Faculty of Science.

Associate Professor Don Garden, Chapter 1 of the unpublished manuscript, The Designers' Legacy: 150 Years of Burnley Gardens".

Creator	Burnley Archives
Creator's Activity/Occupation	Archivists

2015.0068: MAPS AND PLANS OF BURNLEY GARDENS AND CAMPUS

Creator's Historical Note

The Burnley Archives were formed in 1991 when the Burnley School of Horticulture celebrated its Centenary. Material was collected from past Principals, staff and students in order to assist with the writing of a history of the College, Green Grows Our Garden, by A.P. Winzenried. The Archive contains a mixture of official records (Principals' administrative records and student registers), deposits from former students including student clubs, and 'artefacts' such as ploughs, jodhpurs and leadlight windows.

Elizabeth Hill, a former student of the College, became the first volunteer archivist, followed by Joss Tonkin, and Jane Wilson in 2009. The volunteers catalogued the approximately fifteen metres of archival records using a standard museum cataloguing sheet with controlling subject categories designed by the first archivist. Items were numbered annually and in a numerical sequence and this system has been used consistently since the inception of the Archives.

The Archives were first kept in the former Dairy, later known as the Centennial Building. In 2009 they were moved to more secure accommodation in the main Administration Building.

Date Range of Collection/Series	1843-2015
Size/Extent	289 items
Access Conditions	Access: View by arrangement only. Contact Burnley Archives on burnleyarchives@gmail.com for an appointment

Scope and Content of Collection/Series

These maps and plans were gathered together by the Burnley Archives. They consist of maps and plans of the Burnley Gardens and campus, some drawn by the Victorian Government's Department of Lands and Survey or Department of Public Works. Other plans were made by students for external clients or as part of their course work.

Researchers should quote the Previous control number when requesting material.

Collection Category	University, official
This document dated	24/08/2015

To request access to records on the list below via the University of Melbourne Archives Reading Room, quote the Unit/Box reference in full.

Unit/Box	Item Number	Title	Date Range	Description
	2015.0068.0001	Victoria 1944 State Regional Boundaries Committee Report on Regional Boundaries	1944	Report includes maps of Regions for Planning and Development, geographical, weather, power, water resources, crops, livestock. From E.B. Littlejohn. Previous control number B91.464
	2015.0068.0002	Plan of Burnley Gardens	1929	Part of larger plan. Hand drawn. Area bounded by Yarra River, Swan St, Glen Iris railway line. Shows Burnley Gardens layout, handwritten amendments and explanation of existing and prpoposed structures including: Pavilion, sketch of unbuilt Administrative Building, poultry yard, contours of old orchard, sketch for Plant Research Institute, ditch, silo, milking shed, laying pens. Previous control number B91.470
	2015.0068.0003	School of Horticulture -Burnley	1948-1949	Plan with handwritten amendments by T.H. Kneen on 24 October 1948. Extensive explanation of existing and proposed structures at the College. Plan A: area bounded by Swan St., Yarra Boulevard, vegetable orchard and market garden along southern boundary. Previous control number B91.471

2015.0068: MAPS AND PLANS OF BURNLEY GARDENS The University of Melbourne Archives AND CAMPUS Unit/Box Title **Item Number Date Range** Description 2015.0068.0004 Plan of Burnley Undated Plans A and B. Two Gardens identical hand drawn sketch plans of area bounded by manure bins, pumphouse to the east, milking shed and silo to the west: showing all buildings on the site. Previous control number B91.472 2015.0068.0005 Layout of UG and OM Undated Copy of State of Victoria, Cables sub-station Department of Public Works plan of cabling. area-Burnley Gardens Previous control number B91.473 2015.0068.0006 School of Horticulture 1957 A,B,C,E paper copies, D, -Burnley tracing paper copy of plan. Hand drawn sketch of central area of grounds. Figures given for acreage of ornamentals, crops and grazing although only 1 acreage is shown on plan. (E) has further annotation. Scale 1 inch:40 ft. Previous control number B91.474 2015.0068.0007 Undated School of Horticulture Hand drawn sketch plan -Burnley of placement of trees to the North East, East and South East of the Principal's Residence also showing placement of buildings, paving, lawns and paths. Previous control number B91.475

 2015.0068: MAPS AND PLANS OF BURNLEY GARDENS AND CAMPUS
 The University of Melbourne Archives

 Unit/Box
 Item Number
 Title
 Date Range
 Description

 2015.0068.0008
 School of Horticulture -Burnley
 1950
 Plan showing layout of PMG cables and PMG plant. Area bounded by Swan St., Yarra Boulevard, orchard,

			Swan St., Yarra Boulevard, orchard, vegetable garden, market garden and South West Boundary to Stockman's Cottage. PMG layout handwritten. On same plan as Previous control number B91.484 (original) and Previous control number B11.0383. Previous control number B91.476
2015.0068.0	Horticulture	c.1951	Department of Public Works, Melbourne, Victoria plan No. 51/66 of extension of grounds. Area bounded by Yarra River to north and south. Additional areas coloured. Position of new buildings and new house shown. Previous control number B91.477
2015.0068.0	0010 New School of Primary Agriculture & Horticulture: Burnley Gardens	1945	Original and photocopy of detailed architectural drawing and plan of new school by the Department of Public Works, Victoria Chief Architect, P. Everett. Previous control number B91.478

2015.0068: MAPS AND PLANS OF BURNLEY GARDENS AND CAMPUS

Unit/Box	Item Number	Title	Date Range	Description
	2015.0068.0011	Garden Plans by	1947-1981	Plans by Hilda Marriott
		Hilda Marriott (Dance)		née Dance (1) Sketch
				plan and 2 blueprint
				copies of School of
				Horticulture Burnley.
				Garden Alterations New
				Building Area, Working
				Drawing by H. Dance,
				Scale ???"=1', 2 April
				1947, on reverse
				handwritten,"Proposed
				Garden Lay-out for New
				School Building (H.
				Dance-plan)." (NB Emily
				Gibson was also involved
				in the planning of this
				site.) (2) Tracing paper,
				paper and blueprint
				copies of Ararat & District
				Hospital Garden
				Plan-MacDonald
				Memorial & Court,
				Landscape Architect-H.
				Dance, Scale 1 inch=8
				feet. Includes handwritten
				note, "Replacement for
				Ararat Hospital Nov.
				1979," list of plants. (3)
				Blueprint Proposed
				Design for Garden
				Watermill Farm, Newbury
				for Norman Gadsden
				Esq., Scale ???"=1 ft. (4)
				Sketch Plan for Garden,
				Barcombe,
				Buangor-January 1981
				by Hilda Marriott,
				Scale-Approximate
				Only-1:40. (5) Tracing
				paper copy of plan of
				Garden at Plumhill,
				Templestowe, for Mr. &
				Mrs. Colin Smith. Hilda
				Dance, Designer 26 April
				1947, Scale ?"=1'. (6)
				Blueprint Garden
				House-Sketch. (7)
				Tracing paper and paper
				copies Ararat Medical
				Centre Courtyard
				Garden, Landscape
				Architect-Hilda Marriott,

2015.0068: MAPS AND PLANS OF BURNLEY GARDENS
AND CAMPUS

Г

Unit/Box	Item Number	Title	Date Range	Description
				Scale-1:25, Date 8 May 1979. (8) Tracing paper copy National Trust of Australia (Victoria) The Heights, Newtown, Geelong Garden Plan, Scale 1:250, Drawn by-Hilda Marriott, Date 12 October 1979. Previous control number B91.479
	2015.0068.0012	Mechanical Ventilation System	1946	Blue print of mechanical ventilation system for Assembly Hall by K.O. Wood, Mechanical Engineer. Dated 9 July 1946. Previous control number B91.480
	2015.0068.0013	Egg Laying Competition	Undated	Copy of plan for fencing. Area bounded by potting sheds, vehicle park, tennis court and railway line. Previous control number B91.481
	2015.0068.0014	Burnley Gardens 1945	1945	"Plan of School of Horticulture. Burnley Gardens 1945," handwritten on reverse. Also, photocopy of part of it, enlarged. Previous control number B91.482
	2015.0068.0015	Nursery Potting Soil Bins	1941	Plan for removal and re-erection of soil bins by Department of Public Works. P.P.M. Engineer. Previous control number B91.483
	2015.0068.0016	Burnley Layout: Security Fencing	1948-1949	Copy of plan by L.H.B. of proposed new buildings, extensions and other works. Exisiting permanent buildings and those due for demolition. Second plan with sketch over showing proposed area for plant breeding, pasture, nursery, new fencing. Indication of building damaged by fire 19 December 1949. Previous control number B91.484

2015.0068: M AND CAMPU	IAPS AND PLANS OF BURNLEY GARDENS JS		The University of Melbourne Archives	
Unit/Box	Item Number	Title	Date Range	Description
	2015.0068.0017	Extension of Canteen and Recreation Room	Undated	Original coloured sketch. Previous control number B91.485
	2015.0068.0018	Widening road for parking. Buildings in College area occupied by other branches	Undated	Sketch plan. Previous control number B91.486
	2015.0068.0019	Layout of Ladies' Committee and Refreshment Stalls	1961	A. Layout of Ladies' Committee Stalls. B. Layout of Refreshment Stalls. For fruit tree pruning demonstration day 1 July 1961. By Dorothy Kneen. Previous control number B91.487
	2015.0068.0020	Burnley Gardens. City of Richmond. Parish of Jika Jika-County of Bourke	1927	Part-coloured plan showing drainage, sewerage drains, taps and waterstops. Area bounded by Swan St. to North, Yarra River on East and Richmond Park on South West side. Contour lines of orchard depicted, laying pens and yards. Coloured area depicts Pavillion with surrounding garden and paths layout pencilled in. Photo-Lithograph by Department of Lands & Survey, Melbourne by W. Butson. Previous control number B91.489A
	2015.0068.0021	Burnley Gardens. City of Richmond. Parish of Jika Jika-County of Bourke	1927	Plan showing Burnley Gardens-bounded by Swan St to North, Yarra River to East, Richmond Park on South and West side. Photo-lithographed at Departmentartment of Lands & Survey by W.J. Butson. Plan shows old orchard, fowl sheds, coops and yards, milking shed, silo, nursery, glasshouse, fattening pens, dairy, garden, orchards area in South West. Previous control number B91.489B

2015.0068: MAPS AND PLANS OF BURNLEY GARDENS AND CAMPUS

Unit/Box	Item Number	Title	Date Range	Description
	2015.0068.0022	Burnley Gardens. City of Richmond. Parish of Jika Jika-County of Bourke	1927	 Plan showing Burnley Gardens-bounded by Swan St to North, Yarra River to East, Richmond Park on South and West side. Photo-lithographed at Department of Lands & Survey by W.J. Butson. Plan shows old orchard, fowl sheds, coops and yards, milking shed, silo, nursery, glasshouse, fattening pens, gardens and orchards area in South West. corner. Previous control number B91.489C
	2015.0068.0023	Revised Roads Plan for Burnley Gardens	1951	Eight copies Plan by E.M. Gibson. Previous control number B91.491
	2015.0068.0024	Site Location Plan of Incubator Building and Random Sample Laying Test for Burnley Gardens	1967	Plan by Public Works Department, Melbourne. M. Drake (draughtsman), R. G. Wilson, Chief Architect. Previous control number B91.492
	2015.0068.0025	Plan for Science Laboratory and Glasshouse Block	1964	One copy tracing paper, 2 copies paper. Drawn by C.E. Richardson. Previous control number B91.493
	2015.0068.0026	Proposed Site for Plant Science Laboratory and Glasshouse Block	1964	Plan on tracing paper. Previous control number B91.494
	2015.0068.0027	New Soil Science Laboratory	1973	Plans by Government Of Victoria Public Works Department.: L.R.B. Simmons (Senior Project Architect), D.C. Bradbury (Chief Architect), Drawn by Aldo Bellarmo. A. Proposed addition to existing laboratory. B. Plan of Section and Elevation of proposed new Soil Science laboratory. Previous control number B91.495

015.0068: M ND CAMPU	APS AND PLANS OF E	SURNLET GARDENS	The University of Melbourne Archives	
Unit/Box	Item Number	Title	Date Range	Description
	2015.0068.0028	Road Diversions	1881-1889	Sketch plan of Burnley College grounds showing road diversions in 1881 and 1889. Previous control number B91.496
	2015.0068.0029	Water Supply	Undated	A. Plan of existing and proposed new buildings, temporary structures or due for demolition. Water Supply Plan sketched over. B. Sketch plan on tracing paper, further details of water supply. Previous control number B91.497
	2015.0068.0030	Proposed Reserve for Horticultural & Experimental Garden in the Survey Paddock, Richmond.	1862-1948	Photograph dated 7 December 1948 of plan by Clement Hodgkinson, Deputy Surveyor General. "Gazetted 1/8/ [18]62," handwritten on it in pencil. Previous control number B92.523
	2015.0068.0031	Maps of Geelong and Portarlington areas	1963	A. Coloured geological survey map of Geelong area: showing sedimentary and igneous rock formations and contours. B. Coloured geological survey map of Portarlington, Victoria. By Department. Of Mines, Melbourne. Previous control number B92.524
	2015.0068.0032	Specifications for Office and Executive Desks	1961	Plans. A. Specification for Office Desk-Typiste. No. 53. B. Specification for Executive Desk. No. 43. For Ray Davey, Chief Architect, Public Works Department. Drawn by A: N.S. Jemmerson; B: R.J.G. Previous control number B92.525
	2015.0068.0033	Specification for Ironing Table	1960	Plan for Public Works Department Storeyard, Port Melbourne. No. 46 by Public Works Department., Furniture & Fitting Branch. Redrawn by K.H Previous control number B92.526

				y of Melbourne Archives
Jnit/Box	Item Number	Title	Date Range	Description
	2015.0068.0034	Specification for School Library Table	1961	Plan. A. No. 47 B. No. 48 for Chief Architect, Ray Davey, Public Works Department, Furniture & Fittings Branch. Drawn by N.S. Jemmeson. Previous control number B92.527
	2015.0068.0035	Sewing Tables	1958	Plans. A. Sewing Table No. 51 B. Table for Electric Sewing Machines by Chief Architect, Public Works Department. Previous control number B92.528
	2015.0068.0036	Science Bench	Undated	Plan No. 3. Previous control number B92.529
	2015.0068.0037	Home Management Table	1959	 Plan. Specification No. 45 for Home Management Table for Education Department., High Schools. Drawing No. T:1:11:1 for Public Works Department., Furniture & Fittings Branch, Chief Architect. Drawn by K.H. Previous control number B92.530
	2015.0068.0038	Arrangement of Soil Sterilizing Room for New Plant Science Laboratory at Burnley College of Horticulture	Undated	Plan by State of Victoria,Department of PublicWorks. Drawn by R.M.Previous control numberB92.531
	2015.0068.0039	Detail of Sterilizing Trolley for New Plant Science Laboratory at Burnley Horticulture College	Undated	Plan by State of Victoria, Department of Public Works. Drawn by R.M. Previous control number B92.532
	2015.0068.0040	Layout Plan of Furniture & Fittings for School of Agriculture & Horticulture at Burnley	1948	 Plan for Lecture Rooms 394, Plant Breeders Laboratory & Assistant room, Agrostrological Laboratory & Office, Demonstrator's Room. By Percy Everett, Architect. Previous control number B92.534

ILEY GARDENS The University of Melbourne Archives

2015.0068: MAPS AND PLANS OF BURNLEY GARDENS AND CAMPUS

Unit/Box	Item Number	Title	Date Range	Description
	2015.0068.0041	Plan showing proposed adjustment of boundaries of the Horticultural Society's Gardens in Richmond Park	c.1880-1884	Plan on linen fibre cloth. Shows layout of Burnley bound by Swan St., Yarra River and part of Richmond Park, coloured areas showing proposed area to be added to Park, the old road, shrubbery, new hall, old garden, recent extension and proposed further extension (crossed out in red ink). Scale 4 chains:1 inch. Probably drawn by John S. Jenkins, Town Surveyor, Richmond. Has been photographed so that additional copies can be made. (See copy glazed and framed for Centenary Exhibition at Previous control number B92.539.) Previous control number B92.535
	2015.0068.0042	Plan showing land required for Road Purposes from the temporary reservaton for Horticultural Gdns at Richmond	1880	Framed and glazed copy of Previous control number B92.540. Previous control number B92.539
	2015.0068.0043	Plan showing land required for Road Purposes from the temporary reservaton for Horticultural Gdns at Richmond	1880	Plan drawn by hand on paper by John S. Jenkins, Town Surveyor, Richmond. "The land required is coloured red & it is proposed to add the part of Swan Street coloured blue to the gardens." Plan depicts land required for road purposes from the temporary reservation for Horticultural Gardens at Richmond. (Also framed and glazed copy Previous control number B92.539.) Scanned on CD. Previous control number B92.540

	2015.0068: MAPS AND PLANS OF BURNLEY GARDENS		The Universit	y of Melbourne Archives
Unit/Box	Item Number	Title	Date Range	Description
	2015.0068.0044	Horticultural Society of Victoria Plan of Gardens, Richmond	1865	Copy of Previous control number B92.543 framed in wooden frame with glass. Previous control number B92.542
	2015.0068.0045	Horticultural Society of Victoria Plan of Gardens, Richmond	1865	Plan on linen paper of Burnley Gardens showing Yarra River, Swan St., railway. Orchard and old garden sketched by hand in pencil. Inscription, "Presented to the Society," by A. Punch as C.E. Previous control number B92.543
	2015.0068.0046	Plan showing proposed adjustment of boundaries of the Horticultural Society's Gdns in Richmond Park	c.1880-1884	Copy of Previous control number B92.535 framed and glazed. Previous control number B92.549
	2015.0068.0047	Plan of Burnley Gardens	c.1940	Layout of Burnley Gardens in colour wash and ink. Framed and glazed. (Also see unframed Previous control number B11.0360.) Previous control number B92.552

The University of Melbourne Archives

2015.0068: MAPS AND PLANS OF BURNLEY GARDENS AND CAMPUS

Unit/Box	Item Number	Title	Date Range	Description
	2015.0068.0048	Plan of the Experimental Gardens of the Horticultural Society of Victoria. Survey Paddock. Richmond	1861	Plan on paper with cloth backing. Inscription, "Designed by Alfred Lynch. Landscape Gardener, Prahran. Printed by De Guchy & Leigh." An inset plan shows position of Experimental Gardens related to the City of Melbourne and Bay. Plan shows layout and plantings of the designated area-fruit, vegetables: the conservatory, nursery, exhibition buildings. This plan was owned by E.E. Pescott. Inscription on cover, "Burnley. E.E.P" "Ed. E. Pescott." Subsequently the area was not developed in this manner. See inscription on copy made for Centenary Exhibition Previous control number B92.633. Other copies given to College by N. Lothian (graduated 1934). Jim Sanders, a friend of his, gave them to Dr. G. Moore in 1991. A larger copy, inscribed on reverse, '1861', 'Early proposals for Horticultural Gardens for Horticultural Society of Victoria (now Royal)'. Previous control number B92.632
	2015.0068.0049	Plan of the Experimental Gardens of the Horticultural Society of Victoria. Survey	c.1860-1862	Copy of Plan B92.632 laminated for use in the Centenary Exhibition of 1991 at Burnley College. Previous control number
		Paddock. Richmond		B92.633

2015.0068: M AND CAMPU	APS AND PLANS OF I S	BURNLEY GARDENS	The Universit	y of Melbourne Archives
Unit/Box	Item Number	Title	Date Range	Description
	2015.0068.0050	Horticultural Society	1888	Photocopy of Plan of
		of Victoria's		Richmond stretching
		Experimental		North nast Barkers Rd

Unit/Box	Item Number	Title	Date Range	Description
	2015.0068.0050	Horticultural Society of Victoria's Experimental Gardens, 1888	1888	Photocopy of Plan of Richmond stretching North past Barkers Rd., West to Stawell St., East past Power St and South below Richmond Park. Takes in loop in river around the Horticultural Society's Garden and Richmond Park. This plan was used in the Burnley College Centenary display. Previous control number B93.662
	2015.0068.0051	Burnley Gardens Site Works	1958	Plan showing layout of Gardens bound by Swan St and the Yarra Boulevard. Buildings shown include Fernery, Silo, Residence, Glasshouses, Manure Bins, Store, Milking Sheds, Administration Building, Laying Sheds, Breeder Shed, Chicken Run, Potting Shed and Plant Research Laboratory. Also showing proposed paths and kerbing. Public Works Department, Chief Engineer's Department drawn by A. Lucy. Scale 1 in:40 ft. Previous control number B93.666
	2015.0068.0052	Burnley Horticultural School. Site for Experimental Plots	1930	Plan with Swan St on North side and curved metal road from North to South. Details of plants on either side numbered with position marked on plan. Scale 1 in:20 ft. Sealed in plastic cover. Used for Centenary display. Previous control number B93.667

2015.0068: MAPS AND PLANS OF BURNLEY GARDENS The University of Melbourne Archives AND CAMPUS Unit/Box Title Item Number **Date Range** Description 2015.0068.0053 Plan Research 1986-1989 Photocopy of site plan of Institute the Victorian College of Agriculture and Horticulture. Scale 1:500. Overall plan of garden with main buildings and gardens named. Note on reverse, "Not from Archives." Provenance: Emma Ferguson and Jo van Berkel for their 1994 Thesis. (Also see Previous control number B11.0711 and Previous control number B11.0715 for the same plan.) Previous control number B95.920 2015.0068.0054 County... c.1930 Photocopy of a plan depicting Burnley College as it was in the 1930s. It shows the Pavilion and surrounding gardens, coops and yards, various small outbuildings. Shows the contours of the land in the northern section of the property bordering Swan St. Given to Archives by Emma Ferguson and Jo van Berkel who used it in preparation of their 1994 thesis on the history of the Burnley Gardens. Previous control number B95.921 Photocopy of plan of 2015.0068.0055 **Burnley College** 1980 Burnley College naming the majority of buildings. Copied by Emma Ferguson and Jo van Berkel for their 1994 Thesis. Previous control number B95.922

2015.0068: MAPS AND PLANS OF BURNLEY GARDENS AND CAMPUS

Unit/Box	Item Number	Title	Date Range	Description
	2015.0068.0056	Plan of Richmond Park	1872	Two photocopies of plan surveyed and drawn byA.L. Martin, Authorised Surveyor.Photolithographed at Department of Lands and
	2015.0068.0057	Egg Laying Competition Pens	Undated	Plan of layout of the fowl sheds and coops. Handwritten on plan,"on original 1. plan of existing fence. 2. plan of proposed fence." Previous control number B03.1169
	2015.0068.0058	Killamont	1990	 Photocopies of 2 hand drawn maps/plans of the garden at "Killamont." Drawn by Wendy Varcoe. Garden designed by C. B. Luffmann. Given to Archives by Sandi Pullman. (Also see Previous control number B10.0040 Conservation Analysis and other C.B. Luffmann files in Box 75.) Previous control number B00.1233
	2015.0068.0059	Rose Garden	c.1981	Photocopy of plan. Project of Geoff Olive. Previous control number B03.1401
	2015.0068.0060	Rough Interim Plan of Agricultural College-Estate-Dooki e -	1964	Plan of Dookie College buildings, numbered paddocks with acreage, other details named. Key to soil types, dated April 1964. Scale 1 inch:28 chains. Previous control number B10.0189

2015.0068: MAPS AND PLANS OF BURNLEY GARDENS The University of Melbourne Archives AND CAMPUS Unit/Box Item Number Title **Date Range** Description 2015.0068.0061 New School of 1945 Photocopy, reduced in Primary Agriculture & size, of Original Plans for Horticulture-Burnley the Administrative Gardens Building. Signed, Percy Everett, Chief Architect, Department of Public Works, Victoria, dated 26 September 1945 (1) UCB.2.135 Ground Floor and First Floor. (2) UCB.2.136 Transverse Section, Longitudinal Section, N.B. University of Melbourne-Property and Campus Services has a better copy. Previous control number B10.0191 2015.0068.0062 Additions to Plant 1953 Photocopies, reduced in **Research Laboratory** size, of original plans. Signed by Department of Public Works, Chief Architect. (1) and (2) dated 14 August 1953 (1) UCB.2.123 North Elevation, Perspective Sketch, Plan. (2) UCB.2.142? Floor plan. (3) UCB.2.157.0, dated 26 November 1953, South Elevation Front (North) Elevation, West Elevation, Plan, Sections ?. University of Melbourne-Property and Campus Services has a better copy. Previous control number B10.0192 2015.0068.0063 **Burnley Gardens New** 1960 Photocopy, reduced in Plant Research size, of original plan. Laboratory Signed by Chief Architect, Department of Public Works, Victoria. Site plan for new Plant Research Laboratory beside Existing Laboratory, dated April 1960, UCB.2.170. University of Melbourne-Property and

Campus Services has a better copy. Previous control number B10.0193

2015.0068: MAPS AND PLANS OF BURNLEY GARDENS The University of Melbourne Archives AND CAMPUS Unit/Box Item Number Title **Date Range** Description 2015.0068.0064 Agrostology-Plant 1960 Photocopy, reduced in **Breeding Building** size, of original site plan for new building. Signed **Burnlev** Gardens-Melbourne by Chief Architect, Department of Public Works, Victoria. UCB.2.86, dated 1 June 1960. University of Melbourne-Property and Campus Services has a better copy. Previous control number B10.0194 2015.0068.0065 "Clark Lite-Frame" 1965 Plans for new Greenhouse greenhouse by Banyule Australia Pty. Ltd. (1) Drawing No 1 G.W.C. Proposed 8 Section "Clark Lite-Frame" Greenhouse for Burnley School of Horticulture, Plan Side Elevation, End Elevation. (2) Drawing No 2 Typical Glazing Detail, End Corner Detail, Typical Section Thru' Greenhouse. (3) Drawing No 3. Continuous Ridge Ventilator detail. Drawing No. 4. Sliding Door Arrangement. Drawing No 5. Framing Arrangement. Dated 24 October 1965-29 October 1965. Previous control number B10.0201 2015.0068.0066 **Crops Section** 1959-1983 (1) Undated photocopy, not much detail. (2) 'Crops Section 1980's', details with dates 1980-1983. (3) 'Crops Section Responsibilities 1980', labelled with initials. (4) Plans with very little detail, some areas marked, 'Plots 80-82'. (5) 'Crops Section-Burnley (1959?). (6) 'Replanting for students' Rows 6,7,8, 1959. Previous control number B10.0360

<u>ND CAMPU:</u> Unit/Box	Item Number	Title	Date Range	Description
2015.0068.0067	2015.0068.0067	Citrus Block	1956	Rows 1-4 of Citrus Block in Orchard indicating Variety, Origin, Stock, When Planted, Remarks, dated 18 June 1959. Previous control number B10.0361
	2015.0068.0068	Re-organisation of Apple Block	1956	Plan dated June 1956. Previous control number B10.0362
	2015.0068.0069	Orchard Plans	1959-1966	 Handwritten and typed roneo copies, with amendments. (1) Apple Block at October 1959. (2) Pear Block at Octobe 1959. (3) Plum Block at 16 May 1960. (4) Citrus Block at 1 March 1960. (5) Citrus Block at 13 October 1960 and Plum-Apricot Block at 8 October 1960. (6) Miscellaneous Fruits, Peach, Nectarine, Apricot, Almond & Fig Block at October 1960. (7) Berry Block at 25 October 1960. (8) Apple Block at October 1960. (7) Berry Block at 25 October 1960. (8) Apple Block at October 1960. Pear Block at October 1960. (9) Citrus Block June 1966. (10) Apple Block June 1966. (11) Quinces, figs, almonds, apricots, peaches. (12) Peach, Nectarine, Apricot, Almond and Fig Block June 1966. Previous control number

I

Unit/Box	Item Number	Title	Date Range	Description
	2015.0068.0070	Orchard Plans	1981	Plans with row numbers and names. (1) Almonds, quinces, figs, peaches, dated 20 February 1981. (2) Crabapples, nectarines, peaches, flowering cherries, feijoas, currants and deciduous trees. Bud stock area- Crops(3) Citrus, plums, apricots, apples, pears, almonds, peaches, figs, quinces, medlars. (4) As for (3) bur with amendments. (5) Pear Block. Previous control number B10.0364
	2015.0068.0071	Proposed Sign for Entrance to Burnley	1931	 (1) Correspondence between Mr Zevan (Government Cool Stores), the Agricultural Superintendent, R. Crowe (Exports Superintendent) and A.W. Jessep re design for new entrance gates at Burnley Gardens, between 31 March 1931 and 9 July 1931. Invoice from signwriter. (2) Pencil sketch of proposed design with anotations. (3) Coloured drawing to scale. Previous control number B10.0369
	2015.0068.0072	Burnley Gardens	1965	5 printed plans with buildings marked in black. Drawn by C.E. Richardson, P.R.L. 6th August, 1965, amended 1st December, 1965. Marked:P Project No 1 (Engineering Building) and Project No 2 (Plant Sciences Building.) Previous control number B10.0370

I

T

AND CAMPUS Title Unit/Box Item Number **Date Range** Description 2015.0068.0073 Rainforest Garden 1990-1992 (1a) Rough sketch on **Development VCAH** tracing paper. (1) Rainforest Project drawn **Burnley** by G. Olive, rough sketch pen and pencil on paper. (2) 1 tracing paper and 2 paper copies, Rainforest Garden Development Plant Schedule Key by type of plant. (3) Blueprint of Rainforest Garden Development, plant names beside plants. note to P. Tulk from J. Kellow. (4) Native Garden Burnley VCAH Hort Eng. II. Surveying by Gail, John, Rebecca, Sean, Tim (Students). Some of these plans were held in P. Tulk's office, used by Honours Student, Linda Hipwell in 1999. Given to Archives by A. Smith 2010. Previous control number B10.0392 2015.0068.0074 Site Development 1988-1989 (1) Site development plan Plan-Burnley prepared by Steve Mullany June 1988. Scale 1:1000. Photogrammetric plot prepared for the VCAH by stereometric services from aerial photography taken 10 July 1988. Plant Research Institute, proposed major buildings 1989-99. Includes legend. (2) 1 tracing paper copy, 3 paper copies, 1 enlargement (some slight variations). Used by Honours student, Linda Hipwell in 1999. Previous control number B10.0393

2015.0068: MAPS AND PLANS OF BURNLEY GARDENS

2015.0068: MAPS AND PLANS OF BURNLEY GARDENS AND CAMPUS

Unit/Box	Item Number	Title	Date Range	Description
	2015.0068.0075	The Herb Garden VCAH Burnley	1993	Proposed Herb Garden redevelopment probably drawn by Jill Kellow in 1993. Scale 1:100. Also hand drawn rough plan of the position in the gardens. Was held in Phil Tulk's office. Given to the Archives by Andrew Smith in 2010. Previous control number B10.0395
	2015.0068.0076	Sunken Garden	1981-1989	 (1) Sunken Garden. 1 tracing paper copy and 1 paper, laminated, coloured. Designed by Dr. James Hitchmough, drawn by Jill Kellow c.1989. Plants supplied by Victorian Wholesale Nurseries Pty. Ltd. (2) The Sunken Garden. 1 tracing paper, partly coloured, 1 paper copy. Designed by James Hitchmough, drawn by Jill Kellow 20 December 1988. (3) Burnley Horticultural College Gardens Development Sunken Gardens: Plan Proposal I, March 1981 on tracing paper. (4) Burnley Horticultural College Gardens Development Formal Sunken Garden Proposal 2, March 1981 on tracing paper. (5) Burnley Horticultural College Sunken Garden Scheme II by G. Olive on tracing paper. Most plans were held in Geoff Olives's office. Given to Archives by Andrew Smith in 2010. Previous control number

Unit/Box	Item Number	Title	Date Range	Description
	2015.0068.0077	Rose Garden	1988	 (1) Preliminary concept South-East corner Burnley Gardens Re-design Proposals, Amenity Horticulture III, drawn by Pat de Moulpied 1988. Original turf path destroyed after Garden Week to be replaced with paving donated by Boral. (2) Rose Garden Site Analysis by Peter Jans, Parks & Gardens 1989, pencil on paper. On reverse, "B. Site Analysis & Design Changes. (3) 2 copies pencil on tracing paper, Planting plan. (4) Planting plan on tracing paper. (5) Planting plan (roughly final version?), 1 tracing paper, 1 photocopy. (6) Notes from Geoff Olive addressed to James Hitchmough. Also photocopies of 1-5 and some rough sketches. Most of these plans were held in Geoff Olive's office. Given to Archives
				by Andrew Smith in 2010 Previous control number B10.0398
	2015.0068.0078	Garden Week 1987	1987	Concept drawing by Joanne Woodhead. Used by Honours student Linda Hipwell in 1999. This was held in Geoff Olive's office. Given to Archives by Andrew Smith in 2010 Previous control number

2015.0068: MAPS AND PLANS OF BURNLEY GARDENS

2015.0068: MAPS AND PLANS OF BURNLEY GARDENS The University of Melbourne Archives AND CAMPUS Unit/Box **Item Number** Title Description **Date Range** 2015.0068.0079 Alterations and 1990 Specification of Refurbishment of the workmanship and Centen nial Display materials to be used in the construction of: Building Alterations and Refurbishment of the Centennial Display **Building at Victorian** College of Agriculture and Horticulture, Burnley for VCAH by Urban Spaces Pty. Ltd., Architects. Includes Plans and Elevations, and Presentation Drawings. Provenance Geoff C[?] 19 August 1991. Previous control number B11.0296 2015.0068.0080 Plan of Gardens Undated Hand drawn plan of Gardens with some colour, on reverse of unused Certificate. Shows paths and beds in Ornamental Garden with grids drawn in pencil for planting lists. On reverse, "Mr Kneen, Principal School of Horticulture Burnley," handwritten in pencil. 2 photocopies and a copy framed and glazed (missing.) Previous control number B11.0360

2015.0068: MAPS AND PLANS OF BURNLEY GARDENS The University of Melbourne Archives AND CAMPUS Title Unit/Box Item Number Date Range Description 2015.0068.0081 Plan of Richmond 1886-1948 (1) Black and white Park photographed copy of an L

	Park		photographed copy of an original coloured plan. Plan of Richmond Park with Horticultural Society Gardens marked in. Includes additional land which became the Field Station. Stamp, "Neg. 18375 Department of Lands and Survey Photographed at the Central Plan Office 1/1 Plate 7 December 1948". Original plan dated 19 November 1886 showing land, "Permanently Preserved for the Gardens." Also a photocopy. (2) The same except without the additional land. Previous control number B11.0363
2015.0068.0082	Proposed Tennis Court	c.1961	Hand drawn plan of proposed tennis court and its position in the Gardens. Built with funds raised by the Ladies' Auxiliary in 1961 and demolished February 1990 to make way for new laboratories. Previous control number B11.0364
2015.0068.0083	Sketch for Administration Office for the Egg-Laying Competition	1947	Coloured architect's drawing of proposed Administration Office for the Egg-laying Competition, by Percy Everett, Chief Architect dated 2 December 1947. Not sure if ever executed but may have been sold off to Amrad/GE Previous control number B11.0365

2015.0068: MAPS AND PLANS OF BURNLEY GARDENS AND CAMPUS

Unit/Box	Item Number	Title	Date Range	Description
	2015.0068.0084	Burnley Gardens Site Works	1961	Coloured plan of Public Works Department, Chief Engineers Branch Burnley Gardens, Site Works No 61.263. Drawn and traced by W. ? Walker Engineer, dated 30 May1961. Previous control number B11.0366
	2015.0068.0085	Burnley School of Horticulture Detail Plan	1977	 Photocopy of plan of site excluding Field Station. Public Works Department Drawing No. 77.777.T2, Sheet No 2, dated 21 September 1977. Given to Archives by Ed Smart 1990. Also 2 reduced size photocopies. Previous control number B11.0367
	2015.0068.0086	Duck Pens at Burnley Competitions. Plan of Floor No 1	Undated	Hand drawn plan, coloured. Plan of Floor of Duck Pens with Level for Drain. Imperial measurements, so before 1966. Previous control number B11.0369
	2015.0068.0087	Plan of Richmond Park	1872	Plan of Richmond ParkL4461. ShowsHorticultural Society'sGarden without extra landused for Field Station(see B11.0363, butearlier). Handwrittennotes on reverse andanother railway linemarked in pencil.Photo-lithographed at theDepartment of Lands andSurvey, 6 September1872. Previous controlnumber B11.0370
	2015.0068.0088	Sketch Plan	1929	Photocopy of hand drawn plan of Section of Site indicating proposed irrigation. Probably from A.W. Jessep memos 1929. Previous control number B11.0372

Jnit/Box	Item Number	Title	Date Range	Description
	2015.0068.0089	Richmond Park	1926-1954	 Photocopy of Section of a Survey Plan 1926 showing fencing and hedging dated 1927. Handwritten notes on it, "Mr Morrison ? 28 February 1945." Stamp, Department of Lands and Survey 8 September 1954 Neg 18378 See F[?] 71331(4?). From the Department of Lands and Survey. Previous control number B11.0373
	2015.0068.0090	Contour Plan of the Town of Richmond	1873	Photocopy of contour plan of Richmond prepared by Edward Owens, Government Surveyor on 25 March 1873. Plan C. VSL 821.08 Richmond 1873. Shows proposed Main Drains and Horticultural Garden. From State Library of Victoria Previous control number B11.0374
	2015.0068.0091	Public Park & Recreation Reserve (Richmond Park)	1886-1994	Photocopy of plan of 19 November 1886 with University of Melbourne land acquisition 13 October 1994 hand drawn on it, dates Act revoked and Gazette numbers. Plan of Jika Jika R(19)3. Previous control number B11.0375

I

2015.0068: MAPS AND PLANS OF BURNLEY GARDENS AND CAMPUS Unit/Box Title **Item Number Date Range** Description Sketch of the 2015.0068.0092 1843 Sketch of the proposed **Proposed Boundaries** boundaries of the village of the Village of of Richmond in the Richmond County of Bourke Parish of Jika-Jika. Handritten, "Transmitted with Description and my letter No [?]3/150 Dated 11th November 1843 Robert Hoddle." Shows Burnley Gardens site as, "Reserve. Survey Department." From Central Plan Office, Department of Natural Resources and **Environment.** Previous control number B11.0376 **Burnley Gardens** 2015.0068.0093 1957 Photocopy of Department of Agriculture-Victoria Plan of Burnley Gardens dated 16 December 1957, UCB.2.129 16 Ref. No. For Public Records Office. Buildings marked in black. Previous control number B11.0377 2015.0068.0094 Site for New Building Undated Photocopy of Public Burnley School of Works Department Site Horticulture for New Building UCB.2.110 Part of 61/590. Handwritten on it, "(Jess/Elizabeth?) Plans were drawn up for a new building on right of Swan Street driveway-Public Records Office has plans for this building." Previous control number B11.0378

Jnit/Box	Item Number	Title	Date Range	Description
	2015.0068.0095	Proposed Reserve for Horticultural and Experimental Garden in the Survey Paddock Richmond	1862-1948	 Photocopy of Plan Gazetted 01.08.1862. Signed by Clement Hodgthison(?), Deputy Surveyor General. Stamped Department of Lands and Survey 7 December 1948 Neg.18377. Handwritten notes on it, "Melb Roll 23 R.19(A)" From Central Plan Office Department of Natural Resources. Previous control number B11.0379
	2015.0068.0096	Horticultural & Experimental Garden in the Survey Paddock Richmond	1862	Plan of site with area drawn in. Handwritten on it, "To accompany letter from the Hon. Sec. of the Horticultural Society of Victoria to the Hon. The President of the Board of Land Works. 9 October 1862, R 19 A1." From Office Department. of Natural Resources. Previous control number B11.0380
	2015.0068.0097	Contour Map 1891	1891	Photocopy of plan showing contour lines from Yarra River. Shows Pavilion and Principal's Residence but not much of the garden design. From Central Plan Office Department. of Natural Resources. Previous control number B11.0381
	2015.0068.0098	Burnley Site	c.1940	Part B. Photocopy of plan of site with proposed changes marked on it. Previous control number B11.0382

Г

2015.0068: MAPS AND PLANS OF BURNLEY GARDENS The University of Melbourne Archives AND CAMPUS Unit/Box Title Item Number **Date Range** Description 2015.0068.0099 School of 1957 (1) Plan of whole site Horticulture-Burnley dated 22 May 1957. marked into different areas by letter with key for size of area, proposed new buildings, existing permanent and temporary buildings. New inclusion of about one acre hand drawn (behind Administration Building). "Burnley Areas," handwritten on reverse. (2) Handwritten notes (T.H. Kneen): Table with area, size sq ft, size acres, of Stockman's Cottage, Grazing area, Ornamental, New extension. Crops-Controlled by School (Plant Breeding, Agrostology, Biology, Egg-laying Competition)-Controlled by Other Branches. From T.H. Kneen files. On same plan as B01.484 (original) and Previous control number B91.476. Previous control number B11.0383 2015.0068.0100 New Cottage for 1897 Photocopies. (1) Caretaker Royal Elevations, Ground floor and Roof plans. Drawing Horticultural Gardens **Burnley** No 1 dated 5th March 1897 GB 5198. (2) Detail Drawings. Drawing No 2 GB 258. From Public Records Office. Previous control number B11.0384 2015.0068.0101 Pavilion, Horticultural 1916 1 large and 2 smaller Gardens, Burnley photocopies. Elevations and Ground Plans of "West Wing Remodelled into Science Room." Stamp GB 5173. Stamp date December 7th. 1916. From Public

Records Office. Previous control number B11.0385

	<u>s</u>			
Unit/Box	Item Number	Title	Date Range	Description
	2015.0068.0102	Additions to Curator's Residence Royal Horticultural Gardens Burnley	1899	 Photocopy. Elevations and Ground and Roof Plan. Drawing No 1 Stamped GB 5169. Dated 6 June 1999. From Public Records Office. Previous control number B11.0386
	2015.0068.0103	Sheds Barn etc School of Horticulture, Burnley	1905	Two photocopies. Elevations and Ground plan. Stamp GB 2645 Dated 28th August 1905. From Public Records Office. Previous control number B11.0387
	2015.0068.0104	Royal Botanic Gardens Melbourne	1978	Name of RBG with gridPlan of RBG with gridreferences. Produced byDepartment of CrownLands and Survey,Victoria, Division ofSurvey and Mapping.Prepared in 1978 fromsurveys completed in1976. (1) 2 copies plan.Main areas, buildings,etc., labelled, bedsoutlined. (2) Originalcoloured plan andreduced size photocopy.More labelling,particularly beds(handwritten). LabelledJeremy J. Wallace withhandwritten notes onreverse re a project. (3)Reduced size photocopy.Handwritten labelling ofbeds. (4-11) Enlargedphotocopies of sectionsof (1) Handwritten notesand plant labelling. (1).Photgraphed copies byFRESCO 510131-TA.Previous control numberB11.0479
	2015.0068.0105	Burnley Horticultural College Lateral Drains	c.1930	B11.0479 Hand drawn on waxed linen. (1) Lateral Drains. (2) Longitudinal Section. From A.W. Jessep file, "Improvements (Completed)." Previous

nit/Box	Item Number	Title	Date Range	Description
	2015.0068.0106	Burnley School of Agriculture Proposed Drainage Area Plan Shewing (sic) Sections	1930	Hand drawn. (1) Includes Memorandum dated 25 July 1930 to the Agricultural Superintendent from the Principal. (2) Levels over Proposed Drainage Area. From A.W. Jessep file, "Improvements (Completed)." Previous control number B11.0488
	2015.0068.0107	Royal Botanic Gardens Melbourne	Undated	Plan on a grid, coloured. "No Public Access," areas marked. Previous control number B11.0557
	2015.0068.0108	Royal Park Landscape Development Plan	1985	 Photocopies of plans prepared for the City of Melbourne, November 1985 by Laceworks Landscape Collaborative Maunsell and Partners. (1) P & G DRG No 3/11 1 Longterm Parking Zoo. (2) P & G DRG No 3/12 0 Existing Conditions Previous control number B11.0558
	2015.0068.0109	Plan of the Melbourne Botanic Gardens	1948	Partially coloured plan on a grid. Prepared from Field Notes of Survey by F.C. Ridoutt drawn and reproduced at the Department of Lands & Survey, Melbourne, March 1948. Previous control number B11.0585
	2015.0068.0110	Circus Site	Undated	 (1) Copy of Plan: City of Richmond City Engineers Department Circus Site: includes Descriptions of Site Preparation, Plant List and Plant Order List. Handwritten on reverse, "Richmond Council-Yarra Blvd to Bridge Road." (2) On tracing paper: Plant Plan. (3) On tracing paper: "Yarra Vegetation Survey-Site 3," Plant Plan. Previous control number B11.0588

Γ

Jnit/Box	Item Number	Title	Date Range	Description
	2015.0068.0111	Pruning Garden	1985-1995	Set of Concept Plans for the design of a Pruning Garden in the Field Station. (1) Pencil drawing on tracing paper, "Pruning Garden Field Station." (2) On tracing paper, "Concept Plan Pruning Garden Field Station VCAH Burnley 25 March 1995 by "JK". (3) 3 copies of (2) on paper. (4) 4 reduced size copies with some annotation. (5) Typed list, "Plants for Pruning Garden." (6) Tracing paper copy, Pruning Garden VCAH Burnley, August 1985. Scale 1:200. Previous control number B11.0589
	2015.0068.0112	Yarra Blvd Entry Gate VCAH Burnley	1988-1989	Design by J. Patrick, S. Mullany, drawn by S.M. On 07 January 1988, amended 12 January 1989. (1) On tracing paper. (2) On paper. Previous control number B11.0590
	2015.0068.0113	Concept Drawing for Garden Week 1987 Potager Garden	1986-1987	Drawn by Joanne Woodhead (Associate Diploma Horticulture 1986). Previous control number B11.0591

2015.0068: MAPS AND PLANS OF BURNLEY GARDENS The University of Melbourne Archives AND CAMPUS Unit/Box **Item Number** Title Description Date Range 2015.0068.0114 Swan Street Entrance 1988-1998 (1) One coloured and 2 copies, hand drawn, and 4 tracing paper sketches. Concept and Drawing by Steve Mullany, Lecturer VCAH Burnley, 9 December 1988. (2) Two copies on tracing paper, original on paper with some additional notation and 3 copies of Landscape Plan by Steve Mullany, 3 February 1989. (3) Photocopy of Project Eden, Swan Street. Richmond-Landscape Plan LA2 Project No 682 by Mark Mc Wha Pty. Ltd., November 1997. Includes Irrigation and Plant Schedule. (4) Coloured, Swan St Frontage Planting Scheme by P. Tulk for AMRAD 19 February 1998. Previous control

number B11.0592

Unit/Box	Item Number	Title	Date Range	Description
	2015.0068.0115	Citriodora Courtyard	1988-2000	Various plans for what is
				now known as the
				"Citriodora Courtyard."
				One copy tracing paper;
				1 coloured original; 4
				copies with additional
				notation; 6 smaller copies
				with additional notation.
				(1) Planting Plan Plant
				Science Area VCAH
				Burnley desigend by J.
				Hitchmough, drawn by S.
				Mullany, 3 October 1988.
				-
				(2) Student Amenity
				Quad Sketch Proposal by
				M. Green, May 1995. (3)
				Rough pencil design,
				New Design related to
				Horticultural pursuits of
				Burnley College. (4)
				Coloured, Proposed
				Citriodora Court
				Redevelopment. (5) Two
				copies Citriodora
				Courtyard Presentation
				Concept Plan by Adrian
				Bonifacio. November
				2000. (6) Landscape
				Graphics II Associate
				Diploma in Horticulture
				(Amenity) Assignment
				2-Planting Plan, May
				1988. (7) Laminated,
				Preliminary Plan 2 of 4
				Citriodora Lawn Burnley
				by Kate Szmal B.A.S.H.
				(8) Laminated,
				Preliminary Plan Student
				2
				Amenity Building
				Courtyard VCAH Burnley
				by Caroline Lodge.
				(9)One tracing paper and
				1 paper copy University
				of Melbourne Burnley
				College Student Amenity
				Building Courtyard 19
				August 1999. (10) Setout
				Plan, Planting Plan &
				Surface Finishes, Details
				Courtyard & Entrance,
				ACM Landscape
	1			Architecture: Concrete

Unit/Box	Item Number	Title	Date Range	Description
				Paving Topsoil,
				Mulch-notes. "Phil Tulk,"
				handwritten on reverse.
				(11) Laminated, VCAH
				Preliminary Plan p.3 of 5
				Project No 1 Student
				Amenity Building
				Courtyard by K. Watson
				15 August 1995. (12)
				Citriodora Courtyard
				Redevelopment Concept
				Plan by Judy Brookes
				November 2000. Two
				copies of Drawing 1 of 2,
				1 copy Drawing 2 of 2.
				(13) Proposed Outdoor
				Eating Area Student
				Amenities Block: Scheme
				1, pp.2-5 of 5, 16 Octobe
				1996. Scheme 2, pp.3-5
				of 5, 16 October 1996.
				Scheme 8, 3 copies p.1
				of 2, 2 copies p.2 of 2, 23
				June 1997, Paving Types
				p.1 of 1, 30 September
				1999, handwritten on
				reverse,"to Phil from
				Nicki." (14) 2 copies Entr
				from Rear Car Park
				Paving Plan. (15) Plan by
				Margaret Kitching 8
				August 1990.
				Previous control number
				B11.0593
	2015.0068.0116	Student's Amenity	1971	Site Plan First Floor
		Block Burnley		Elevations by D.C.
		Horticultural College		Bradbury, Public Works
				Department Building
				Division, Victoria 28 July
				1971. Previous control
				number B11.0594
	2015.0068.0117	The Old Cypress Bed	1987-1993	(1) Plant plan dated 15
				August 1987 on tracing
				paper, and plan of bed
				only. (2) Site inventory
				and analysis Group 3
				Parks and Gardens III
				August 1993, on tracing
				paper. (3) Rough plant
				plan in pencil. Previous
				control number B11.0595

2015.0068: MAPS AND PLANS OF BURNLEY GARDENS The University of Melbourne Archives AND CAMPUS Unit/Box Title **Item Number Date Range** Description 2015.0068.0118 **Energy Education** 1988 (1) Tracing paper and Centre paper plans, Preliminary Landscape Plan by Steve Mullany, Lecturer Amenity Horticulture Department. VCAH Burnley, Sheet 1 of 1, 2 May 1988. (2) One tracing paper and 2 paper copies State Schools' Nursery: Proposed Landscape Working Drawing Energy Education Centre Burnley by E.A.H. June 1988. (3) 2 copies State Schools' Nursery: Proposed Landscape Working Drawing Energy **Education Centre** Burnley, by EAH 18 June 1988 (Details). (4) 2 copies as (3) Pond Plans & Details 16 June 1988. (5.) Designs for small plans of above. Previous control number B11.0596 2015.0068.0119 **Entrance** Proposal 1987-1988 Plans for Entrance from Yarra Boulevard. (1) Tracing paper and paper copies, Entrance Proposal Drawing No. 1. VCAH Burnley, August 1987 by R.C., Planting Plan. Tracing paper and paper copies VCAH Burnley 28 September 1988 by JK. Previous control number B11.0597

2015.0068: MAPS AND PLANS OF BURNLEY GARDENS The University of Melbourne Archives AND CAMPUS Unit/Box Title **Item Number Date Range** Description 2015.0068.0120 Redevelopment of 1993-1998 (1) Coloured plan, Old Car Park and Concepts for discussion Surrounds by Phil Tulk 27.11.97. (2) As above dated 15 May 1998. (3) Coloured rough plan. (4) 1 tracing paper, 1 coloured paper copy and 2 copies, Burnley College Car Park Re-development and Entry by Jill Kellow. (5) Notes for discussion. (6) Site Plan VCAH Carpark Landscape Graphics Assignment No 1 by Ken Wallace, March 1993. Scale 1:100. Previous control number B11.0598 2015.0068.0121 Library-Boulevard/En 1983 (1) Site Plan by gineering Block Alexander Metherell Pty. Ltd. Job No BHC/1 Drawing No SP/3 dated December 1983. On reverse, Plan SP/3 Library-Boulevard." (2) Four tracing paper copies with various annotations. (3) Tracing paper planting plan. (4) Coloured, laminated copy. **Proposed Planting:** Engineering Block and 2 sketches on tracing paper and paper. Previous control number B11.0599 2015.0068.0122 Border Next to Staff Undated (1) Rough hand drawn Car Park plan in pencil and biro of area between Pergola and roadway to Library opposite Roundabout Lawn. (2) Photocopy. Previous control number B11.0600

2015.0068: MAPS AND PLANS OF BURNLEY GARDENS The University of Melbourne Archives AND CAMPUS Unit/Box **Item Number** Title **Date Range** Description 2015.0068.0123 Classroom 1985-1999 Various plans. (1) Quadrangle/Library Photocopy of Section Courtyard A-A, 1985 and 1 photocopy of part of plan. (2) Tracing paper copy, **Construction Plan** Classroom/Library Quadrangle February 1986. (3) Master Plan, coloured and detailed and 1 copy not detailed, Classroom Quadrangle Landscape Redevelopment by S. Mullany, 10 August 1988. (4) Four tracing paper and 2 paper copies Set of Plans Library Courtyard August 1992 by KW. (5) Miscellaneous sketches. (6) Assessment task. (7) Sketch Proposal Quad Entry by M. Green, May 1995. (8) Quadrangle Steps Redevelopment 7 December 1999 by Phil Tulk. (9) Tracing paper and paper copies Quadrangle Steps Redevelopment by JK 20 December 1999. Previous control number B11.0601

41

Unit/Box	Item Number	Title	Date Range	Description
	2015.0068.0124	Perennial Border Spring Display	1982-1990	 (1) Tracing paper plan of bed. (2) Perennial Border Spring Display Planted 1982, plantings numbered but no names. (3) Pencil on paper, names of plants, some in pen. Probably area now known as the Grey Garden. (4) Tracing paper copy, VCAH Burnley Plan Survey: Perennial Border and Environs, dated 8 November 1990. Scale 1:100. This might be where the Herbaceous Border is in 2012. (Also see B11.0615). Previous control number B11.0602
	2015.0068.0125	Grevillea Robusta Bed	2006	(1) Site Analyis. (2) Plant Survey by Jennifer Young, March 2006. (3) Plant Plan. Previous control number B11.0603
	2015.0068.0126	Proposed Planting Scheme Nursery Surrounds	1997	Coloured plan by Phil Tulk 5 August 1997. Previous control number B11.0604
	2015.0068.0127	Plant Culture and Garden Maintenance Planting Plan Assignment	1987-1988	(1) Plan on tracing paper of Mixed Border, plants not included, signed MG March 1987. (2) Base Plan by MG, July 1988. Scale 1:100. Previous control number B11.0605
	2015.0068.0128	Arboretum Development Stage 1	2005	Tracing paper and paper sketches by JK dated 25 July 2005. Previous control number B11.0606
	2015.0068.0129	Burnley College Site	Undated	Miscellaneous plans of the Burnley site with enlargements of sections. Roughly sorted. Different periods. Previous control number B11.0607
	2015.0068.0130	Building 9 and Surrounds Landscape Proposal	1999	Coloured plan by P. Tulk for AMRAD Corporation 13 August 1999 Previous control number B11.0608

2015.0068: MAPS AND PLANS OF BURNLEY GARDENS The University of Melbourne Archives AND CAMPUS Unit/Box Title **Item Number Date Range** Description 2015.0068.0131 Proposed BIH Undated Plan on tracing paper **Enclosure Rear** Previous control number S.A.B. VCAH Burnley B11.0609 (1) Note by Phil Tulk. 2015.0068.0132 Ellis Stones Rockery 1962-c.1999 Gardens Manager, c.1999 re Restoration of the Ellis Stones Rockery originally planted in 1962. (2) 3 photocopies of Ellis Stones' original plant list. (3) 2 photocopies of a hand drawn planting plan. 1 has names of plants written in pencil, the other just has numbers with no key attached. Previous control number B11.0610 2015.0068.0133 Gazebo for Burnley 1981 Plan for construction of Horticultural College Mudbrick Hut in the Native Garden-weekend workshop in 1981, drawn by G. Archer. Note final version is not round. Previous control number B11.0611 2015.0068.0134 1990-2015 Placement and heights of Native Garden 6 trees, Burnley Native Garden Area 9 November 1990. Placement and heights of 5 trees, Kath Deery Native Garden. Also notes by Geoff Olive

made 16 May 2015 from recollections. Previous control number B11.612

2015.0068: MAPS AND PLANS OF BURNLEY GARDENS AND CAMPUS Unit/Box Item Number Title Date Range Description

Unit/Box	Item Number	litie	Date Range	Description
				Water Garden." Previous
				control number B11.0613
	2015.0068.0136	Herbaceous Border	1984-1991	(1) Summer Autumn
				Herbaceous Border
				VCAH 1984-Plant Plan.
				(2) 2 tracing paper copies
				The Herbaceous Border
				VCAH Burnley 6 July
				1987, names of plants
				around it. (3) Tracing
				paper copy, The
				Herbaceous Border
				Planting Schedule 12
				August 1987 and 1 paper
				copy with annotations in
				pencil. (4) Planting Plan,
				1 with "1991" written on
				it, and several sketches
				and copies. (5) Coloured
				plan, names of some
				plants different to (4).
				Previous control number
			400.4	B11.0614
	2015.0068.0137	Perennial Border	1994	Drawing No 1 by Noel
		Spring Display		O'Keefe. 15 July 1994.
				(Also see Previous
				control number
				B11.0602). Previous
				control number B11.0615
	2015.0068.0138	Plant Culture and	1988	Tracing paper copy of
		Garden Maintenance		plan of area with Tennis
		Planting Plan		Court, to be removed.
		Assignment		Signed MG?, July 1988.
				Previous control number
				B11.0616
	2015.0068.0139	Proposed Layout	1996	(1) Tracing paper and 2
		Groundcover		paper copies, drawn by
		Evaluation/Demonstra		JK 27 June 1996, plans
		tion Plots Burnley		of site. (2) List of
		College		Materials and Plants, with
				handwritten alterations.
				Previous control number
				B11.0617
	2015.0068.0140	Aberfeldie, Trawalla	Undated	Photocopies of plans of 2
				adjoining house and
				garden sites in Toorak,
				Victoria, 'Aberfeldie' and
				'Trawalla'. Handwritten,
				"Map 937a, Map 937b
				'Trawalla', Map 937c,
				Map 937d." Previous
				control number B11.0618

2015.0068: M AND CAMPU	IAPS AND PLANS OF BURNLEY GARDENS JS		The University of Melbourne Archives		
Unit/Box	Item Number	Title	Date Range	Description	
	2015.0068.0141	Horticultural Project Conservation and Management Plan Wombat Park	Undated	Photocopies of plan drawn by M. Gilbert of Survey Area C-G, with numbered plant list. Previous control number B11.0619	
	2015.0068.0142	Maplist: Catalogue of Victorian maps	1984	Brochure showing all standard series mapping in Victoria available from Map Sales Centre as at October 1984. Includes: Geographic, Geological Planimetric, Aerial Photography, Photo Maps. Previous control number B11.0620	
	2015.0068.0143	Merri Creek Management Committee	Undated	 (1) Two sets Base Maps Scale 1:5000 MCMC. (2.) 2 sets Merri Creek remnant vegetation Scale 1:5000. Previous control number B11.0621 	
	2015.0068.0144	Albert Park	c.1994	 Plans of sections of Albert Park by The Hassell Group, Lead Consultant Land Systems EBC, Melbourne Parks & Waterways. 1 copy laminated of each of: (1) 2 copies Albert Park Golf Course Proposal. (2) Ross Gregory Drive Precinct. (3) Lakeside Drive May 1994. (4) 2 copies New South Melbourne Soccer Ground. (5) 2 copies Aughtie Drive. (6) 2 copies Aughtie Drive Precinct. (7) 2 copies New Home for South Melbourne Cricket Club. (8) Final Proposed Strategy Plan: Realising the Vision, coloured, Key features of the plan on reverse. Previous control 	

015.0068: M ND CAMPU:	APS AND PLANS OF I S	BURNLEY GARDENS	The Universit	y of Melbourne Archives
Unit/Box	Item Number	Title	Date Range	Description
	2015.0068.0145	Old Caretakers Cottage: Base Plan	Undated	Tracing paper and paper plans of Old Cottage and surroundings. Scale 1:100. Previous control number B11.0624
	2015.0068.0146	Botanic Gardens	c.1873-1909	Photocopies. (1) 2 copies, "Upon the Retirement of Baron von Mueller from the Directorship, 1873." Source unknown, addition of 30 acres in 1875 noted. (2) 2 copies, "Botanic Gardens, 1909, showing alterations and additions effected since 1873 by W. R. Guilfoyle, Director." Source unknown.Shows grid lines. Previous control number B11.0625
	2015.0068.0147	Henderson Residence	1991	Landscape plans for a residence in Hawthorn, Victoria by Patrick and Wallace Pty. Ltd. For Mr and Mrs N. Henderson. Drawn by RK February 1991. (1) Tracing paper and paper copies, Drawing No.9080/LD1, 'Hardworks Plan.' (2) Tracing paper copy, Drawing No. 9080/LD2 Hardworks Details.' (3) Tracing paper copy, Drawing No. 9080/3 'Planting Plan.' Previous control number B11.0626
	2015.0068.0148	Glenferrie PR. S. No. 1508: Detail Survey	1982	Original and 2 copies of Public Works Department, Victoria plans of Glenferrie Primary School for the Department of Education SU 2241.2. Shows site plan and Pit Schedule. Previous control number B11.0627
	2015.0068.0149	City of Richmond Development of Old Burnley School Site	Undated	Plan for Park. Scale 1:200. CP-72047186. Previous control number B11.0628

Unit/Box	Item Number	Title	Date Range	Description
	2015.0068.0150	Alton-Hascombe Feature Survey	Undated	1 tracing paper and 2 paper copies, plan by Department of Conservation, Forests and Lands. Division of Survey and Mapping. Scale 1:1000. Plan of property includes buildings, gardens and paddocks. 1 copy has significant buildings coloured. Previous control number B11.0629
	2015.0068.0151	Keilor Planning Scheme	1993	Photocopies. 18 February 1993. (1) 5 copies Map user guide-Keilor Planning Scheme, List of Zones Reservations and additional Planning Controls. (2) Keilor Planning Scheme-Local Section. Zones and Reserved Land Map No. 7. (3) Map No 9. Also 3 photocopies of maps joined together. Used in planning Native Garden Woodland Section. Previous control number B11.0630
	2015.0068.0152	Sunshine Planning Scheme	1993	Photocopies. 18 February 1993. (1) 5 copies Map User Guide-Sunshine Planning Scheme. List of Zones, Reservations and additional Planning Controls. (2) Sunshine Planning Scheme-Local Section. Zones and Reserved Land Map No 2. (3) Map No 3. (4) Map No 4. Used in planning Native Garden Woodland Section. Previous control number B11.0631

2015.0068: MAPS AND PLANS OF BURNLEY GARDENS The University of Melbourne Archives AND CAMPUS Unit/Box Title Description Item Number **Date Range** (1) Como Plant 2015.0068.0153 Como 1983 Inventory: Rear of House-Big Pond Lawn, Fountain Terrace and The Paddock dated November 1983. Landform Australia. Numbered list of plants and placement. (2) 2 copies **Blueprint-Automatic** Watering System Legend by Planned Irrigation Projects Pty. Ltd. (3) Tracing paper and paper plans of Croquet Lawn and Pony Paddock 'Como', Como Avenue, South Yarra-Landscape Studies Assignment 1993. Previous control number B11.0633 2015.0068.0154 Detail Survey of 1978-c.1987 Plan dated 27 October Willsmere Park 1978 for Swinburne College of Technology Ltd. With updated handwritten notes post 1987 by T.Smith, B. Jones, B.S. Ooi, D.Ong. Previous control number B11.0634 City of Hawthorn Drawing 2015.0068.0155 Proposed Walking 1986 No P26/9 dated Track-Yarra Bank, Burwood to Barkers -November 1986 Previous control number B11.0635 2015.0068.0156 Detail Plan of Victoria 1976 Swinburne College of Park Technology Ltd. Plan dated July 1976. Survey Plan, Sheet 1 of 2 by Alan Baker, Terry Martin, Richard Yeoman. Previous control number B11.0636

015.0068: M	APS AND PLANS OF I S	BURNLEY GARDENS	The University of Melbourne Archives		
Unit/Box	Item Number	Title	Date Range	Description	
	2015.0068.0157	Blessington Street Gardens	1983-1984	City of St Kilda plans. (1) Existing Conditions: NW Quadrant. Drawing No. 2135 File No 8-134. 1 of 4 Surveyed by Peter Herbert. Scale 1:250. (2) NE Quadrant. Drawing No 2136, 2 of 4. (3) SE Quadrant. Drawing No 2137, 3 of 4. (4) SW Quadrant. Drawing No 2138, 4 of 4. (5) Existing Conditions. Drawing No 2139, 1 of 1. Scale 1:500 (6) Redevelopment-Concept A. Designed by N. Hamey September 1983 Scale 1:500. Drawing No 2140 1 of 2. (7) Tree Inventory. Surveyed by P Herbert, traced by Greg Hocking February 1984. Drawing No 2140, 1 of 2. Previous control number B11.0637	
	2015.0068.0158	"Invergowrie" Tree Survey Plan	1989	Plan drawn by W. Klein. Numbered trees with position in garden. Dated	
				03 March 1989. Previous control number B11.0638	

2015.0068: MAPS AND PLANS OF BURNLEY GARDENS The University of Melbourne Archives AND CAMPUS Unit/Box Title **Item Number Date Range** Description 2015.0068.0159 Royal Children's 1989-1991 (1) Landscape Concept Hospital Royal Children's Hospital by Bates Smart and McCutcheon. (2) Tracing paper Sketch Plan. Scale 1:250 dated 29 March 1990 by Jill Kellow. (3) Garden Project, The Foundation Royal Children's Hospital by Denise L. Stephens, DLS Design. Sheet 6 of 7, May 1990. Scale 1:100. (4) Photocopy of Surfaces and Playground Equipment, Royal Children's Hospital, August 1991. No 9046/01. Scale 1:100. (5) Photocopy of Surfaces and Playground Equipment, Royal Children's Hospital, August 1991. No 9046/02. Drawn By R.K. Scale 1:100. Previous control number B11.0639 2015.0068.0160 State College of 1977 Plans by Irwin, Johnston Victoria, Toorak & Partners Pty. Ltd. dated July 1977. (1) Preliminary Site Services Plan: Fire, Cold Water and Gas Services. Job No 8482 Sheet No H4 of 4. Scale 1:200. Drawn by E.A.H. (2) Site Services Plan-Electrical, Fire, Cold Water and Gas Services. Scale 1:200. Drawn by E.A.H. Previous control number B11.0640

Unit/Box	Item Number	Title	Date Range	Description
	2015.0068.0161	Grace Park Feature Plan	1901-1983	 (1) City of Hawthorn plan dated August 1983. Drawing No P12/24 Sheet 1 of 1. Surveyed: L.B. & H.K. Traced H.K. Scale 1:500. (2) Photocopy of map of area, Grace Park coloured in. 1901 handwritten on page. Previous control number B11.0641
	2015.0068.0162	'Burnley Park'	1987	Tracing paper copy dated July 1987. Landscape Graphics-Assignment One, 'Burnley Park' Site Plan. Scale 1:100. Includes contours and existing trees. Previous control number B11.0642
	2015.0068.0163	Glenferrie Primary School-Library/Art Craft Upgrade	1987	Public Works Department, Victoria Site Plan No 87-579 A1. Scale 1:500. Drawn by E.T. Brear on 30 March 1987. Previous control number B11.0643
	2015.0068.0164	St James Park Feature Plan	1983	City of Hawthorn Plan, drawing No P24/19, Sheet 1 of 1. Surveyed by L.B. & H.K. Traced by H.K. August 1983. Scale 1:500. Previous control number B11.0644
	2015.0068.0165	Methodist Ladies College	1986-1988	 (1) Site Plan showing Carparking by Hayball Sanderson & Partners Job No 86/142. Drawing No A1. Scale 1:55. November 1986. (2) Master Plan Courtyard Design by by Richard Nosworthy, 8 November 1988 Sheet No 2 (of 2) Elevation. (3) Master Plan MLC by Michael Doensen 8 November 1988. Scale 1:100 Sheet No 1 of 2 Courtyard Planting Plan. Previous control number B11.0645

015.0068: M ND CAMPU	APS AND PLANS OF I S	BURNLEY GARDENS	The University of Melbourne Archives		
Unit/Box	Item Number	Title	Date Range	Description	
	2015.0068.0166	Banyule Gallery Tree Survey	1988	Plan by John Patrick Pty. Ltd. For W.R. Johnston Trust DRG No104/88701, November 1988. Drawn by P. Mills. Scale 1:200. Plants numbered but no legend. Previous control number B11.0646	
	2015.0068.0167	Victoria University of Technology Melton Campus	1994	Photocopy of 'Feature and Level Survey' plan by WBCM group. Job No 4776/5 Sheet 1 of 1. Compilation Sheet Part of 477630A and 477631A. Dated 6 July1994. Drawn by RV. Previous control number B11.0647	
	2015.0068.0168	68-70 Dorcas St South Melbourne	1989	Site/Roof plan by David Earle & Associates, Project No 1189 Drawing No A1. Designed by D.F. Previous control number B11.0648	
	2015.0068.0169	Mr and Mrs Yates	1993	 Plans by John Patrick Pty. Ltd. (1) Tracing paper plan, Yates Landscape Details DRG No P9235-L3. Drawn by M.P. 12 January 1993. (2) Tracing paper plan, Irrigation Plan DRG No P9235-L3. Scale 1:100. Drawn by M.P. 20 August 1993. (3) Tracing paper plan, Yates Planting and Layout DRG No 9235-L1. Drawn by M.P. 6 January 1993. Previous control number B11.0649 	
	2015.0068.0170	Landscape Design-option 2	1988	Drawing 2/2. Dated August 1988. Previous control number B11.0650	
	2015.0068.0171	Tree Survey Central Gardens	1986	Numbered plan with legend of trees in Central	

Park: Height, Diameter, Rating and comments for

Delysia Westwood. Scale 1:500. Previous control number B11.0651

each tree. Dated November 1986 by

Unit/Box	Item Number	Title	Date Range	Description
	2015.0068.0172	Yarra Boulevard, Burnley	Undated	Miscellaneous collection of concept plans and printed plans relating to areas around Yarra Boulevard, Burnley. (1) 3 coloured concept plans on tracing paper. (2) 4 plans from the City of Richmond City Engineers Department Series Yarra 500/042. Previous control number B11.0652
	2015.0068.0173	Conceptual Subdivision & Garden Layout Plan Project 'Rosecraddock' Rosecraddock Place Caulfield	1991	Tracing paper plan by Ratio Consultants Pty. Ltd., for Mr P. Shellard, Project No 1887, drawing No LS3, October 1991. Scale 1:250. Previous control number B11.0653
	2015.0068.0174	Barkly Gardens	Undated	 (1) Plan of park drawn in pencil on tracing paper. (2) 2 copies on tracing paper and 1 original on paper with 3 copies, plan by City of Richmond City Engineers Department. Previous control number B11.0654

2015.0068: M AND CAMPUS	MAPS AND PLANS OF BURNLEY GARDENS US		The University of Melbourne Archives		
Unit/Box	Item Number	Title	Date Range	Description	
	2015.0068.0175	City Square	1977-1991	 (1) Photocopy of plan by City of Melbourne, City Architects Office No VA47. Date not clear (January 1981?). (2) Melbourne Civic Square Stage 1, Level 2: Plan SW Sector/ Lower Square Level. Project and drawing no 7620 WT00, 20 November 1977, Revision date 10 July 1979 by Denton Corker Marshall Pty. Ltd. for Melbourne City Council. (3) Level 2: N.W. Sector. (4) Level 2: S.E. Sector. (5) Level 2: N.E. Sector. (6) Level 3 Plan: N.E. Sector Upper Square Level. (7) Level 3 Plan: S.E. Sector. (8) Melbourne City Square Diagramatic Plan: View from top of Wales Corner Building Refer 2A. (9) Melbourne Cityscope, 5 November 1990, Map 39 pp 1-2 and Map 39 June 1991. (10) Portfolio: City Square by Simon Howe, Site Inventory and Analysis, Concept Plans 1, 2, Preliminary Plan, (all Scale 1:200), Section Elevation A-A, Scale 1:100. Previous control number B11.0655 	

AND CAMPUS Unit/Box Title **Item Number Date Range** Description 2015.0068.0176 Footscray Park 1987-1991 Plans by the City **Existing Conditions** Engineer, City of Footscray File No 4329 drawn by S. Subari 25 September 1987. Scale 1:1000. (1) Sheet 1 of 2, 1 full plan with plant legend for trees by letter, 2 sections of plan enlarged with numbering for "Other Trees," different numbering on each. (2) Sheet 2 of 2, full plan with plant legend for trees by letter. (3) Footscray Park: Key to Tree Species. (4) 2 copies handwritten notes by John Hawker, 1 set numbered. Plant survey January 1991. Previous control number B11.0656 2015.0068.0177 1995 The Museum of (1) Photocopy of Herb Modern Art at Heide and Plant Location Map, Heide Kitchen Garden, plants numbered, no legend. (2) 1 tracing paper, 1 paper and 1 paper reduced size, Sketch Plan. Scale 1:1000. Drawn by JK 06 June 1995. (3) Photocopy of Heide Park and Art Gallery Grounds and Planting. Numbered Plant List, 1 Trees, 2 Shrubs. Previous control number

B11.0657

2015.0068: MAPS AND PLANS OF BURNLEY GARDENS The University of Melbourne Archives AND CAMPUS Unit/Box **Item Number** Title **Date Range** Description 2015.0068.0178 25 Wakanui Street 1996 Plans for a garden at 25 Wakanui Street by Holmes Design. (1) Point Location Data showing plumbing fixtures. (2) Tracing paper and paper copies Dwg No 13 Site Inventory & Analysis 4 June 1996. Scale 1:100. (3) Coloured tracing paper and paper copies, Dwg No 15 Preliminary Plan 6 June 1996. Scale 1:100. (4) Tracing paper and paper copies Dwg No 16 Section View Backyard 6 June 1996. Scale 1:50. (5) Photocopy of Certificate of Title and Sewerage. Previous control number B11.0658 2015.0068.0179 1991 Atrium Planting Tracing paper copy of Plant Materials III Assignment 1991. Previous control number

B11.0659

Unit/Box	Item Number	Title	Date Range	Description
	2015.0068.0180	Emerald Environmental Horticulture Annexe VCAH Burnley	1992-1996	 (1) Tracing paper Sketch. Scale 1:500 dated 26 July 1996 drawn by JK. (2) Tracing paper and paper copies, "Proposed Location of Toilet Facility and Septic System." Scale 1:500. (3) Tracing paper copy,"Revegetation Program Works 1993/94." Scale 1:500. (4) Coloured laminated and tracing paper copies, "Proposed Concept Plan for Development." (5) Tracing paper and paper copies of labelled sketch. Scale 1:500. (6) Proposed Development 1994-95-List of Proposed New Works. (7) Tracing paper and paper copies, Exisiting Ornamental Plants, Drawing No E1 drawn by J.J.W. 1 August 1992. Scale 1:100. (8) Proposed Amenities Block at Lot Charman Ave, Emerald 3782 by Belgraphic. Drawn by Rosemarie, Plan No 93 003 tp March 1993. Scale 1:50. (In 2012 was owned by John Rayner who purchased site from The University of Melbourne in c.2006.) Previous control number B11.0660
	2015.0068.0181	Mont Calm	1995	Plans for Garden Courtyard in a residential home, "Mont Calm," Prospect Hill Road, Surrey Hills. Student assignment dated 13 February 1995. (1) Assignment details. (2) Student rough notes. (3) Outline on tracing paper. (4) Rough sketch. (5) "Paving to Northern Courtyard." Previous control number B11.0661

2015.0068: M AND CAMPU	0068: MAPS AND PLANS OF BURNLEY GARDENS CAMPUS		The Universit	y of Melbourne Archives
Unit/Box	Item Number	Title	Date Range	Description
	2015.0068.0182	The Pergola at Balmoral	Undated	Coloured perspective sketch on tracing paper. Previous control number B11.0662
	2015.0068.0183	RMIT Mill Park Campus	1995	Tracing paper copy, Landscape III Assignment 1995. Scale 1:500. Previous control number B11.0663
	2015.0068.0184	Residential Landscape Assignment	1994	Tracing paper copies, 2 slightly different Base Plans drawn by J.K. On 17 March 1994 and 23 March 1994. Scale 1:100. Previous control number B11.0666
	2015.0068.0185	30 Lorne Pde Surrey Hills	Undated	Tracing paper copy, "Preliminary Site Plan," by "?N." and a rough sketch on paper. Scale 1:100. Previous control number B11.0667
	2015.0068.0186	Maughan Pde Front Garden	Undated	Tracing paper and paper copies, Site Plan. Scale 1:100. Drawn by JK Previous control number B11.0669
	2015.0068.0187	Garden Advisory Centre Summer House	1985	Copy of Landscape Working Drawing for the Agriculture Research Institute by the Public Works Department, Victoria No 85-523 L1/1 dated 30 January 1985. Scale 1:50. Previous control number B11.0670
	2015.0068.0188	Plans for Garden Bed	Undated	 (1) Coloured elevation plan of plants. (2) Plan with key for Plant Name, Size and Colour. Previous control number B11.0671
	2015.0068.0189	Planting Plan	Undated	Tracing paper copy, Planting plan with critical notes. Scale 1:250. Previous control number B11.0672

Unit/Box	Item Number	Title	Date Range	Description
	2015.0068.0190	Melbourne Girls College	Undated	Coloured, laminated, Concept Plan for Courtyard between Portables and East Elevation Main Building. Scale 1:100. "Student: Redna Moore," on reverse. Previous control number B11.0673

Unit/Box	Item Number	Title	Date Range	Description
Unit/Box	Item Number 2015.0068.0191	Title 36 Railway Ave, Armadale	Date Range 1991-1997	Description Sets of plans for a Residential Garden produced by students for an assignment. (1) Tracing paper and paper copies site plan sketch. (2) Janine Bugg-Assessment Preliminary Plan, Concept Plan, Site Inventory and Analysis, Site Elevation A, Section Elevation B dated 26 April 1994. (3) Carmen Skrobonja-Assessment Main Plan & Section Elevation, Concept Plan dated 31 May 1991. (4) G. Mutimer-Preliminary Plan, Section Elevation, May 1994. (5) Melissa King-Assessment, Site Inventory & Analysis, Site Concept Plan, Preliminary Main Plan, Section Elevation, May 1997. (6) Jim Despotellis-Site Inventory & Analysis, Concept Plan, Preliminary Iandscape Design, 25 April 1994-15 May 1995. (Also see B11.0775.) (7) 33 Railway Ave [sic], colour photographs pasted on paper. (8) Marli Draper-Site Inventory and Analysis, Concept Plan, Preliminary Plan, Perspective Feature Bed. (Also see B11.0773). (9) Cowan (Creations)-Site Inventory and Analysis, Concept Plan, Preliminary Plan, Assessment, 30 May 1994. (10) McRae (Designs)-Site Inventory and Analysis, Preliminary Main Plan, Concept Plan, Section View to Tussock Grass and Eucalyptus, 30

015.0068: M ND CAMPU	5.0068: MAPS AND PLANS OF BURNLEY GARDENS D CAMPUS			The University of Melbourne Archives	
Unit/Box	Item Number	Title	Date Range	Description	
				May 1997-01 June 1997. (11) Leah Syme-Site Inventory and Analysis. Previous control number B11.0674	
	2015.0068.0192	City of Kew, Hyde Park	Undated	 (1) Photocopy of hand drawn plan of park showing contours. No 7/3. Scale 1 inch:40 ft. (2) Map 45 from Melway with Hyde Park highlighted. Previous control number B11.0675 	
	2015.0068.0193	Hay's Paddock	1981	Sketch Plan dated September 1981, by Gerner Sanderson Faggetter Cheesman, Drawing No 200.01. Scale 1:100. Previous control number B11.0676	
	2015.0068.0194	Drainage & Contours City of Hawthorn	Undated	Copy of map with some coloured and pencil annotations. Scale 1:2000. Marked "2". Previous control number B11.0677	
	2015.0068.0195	Plan of Creswick Park-Hawthorn	Undated	2 Photocopies of plan showing irrigation lines. No 885. Previous control number B11.0678	
	2015.0068.0196	City of Ringwood	c.1895	 (1) Coloured map with Reserves, Council (other than Reserves) and Schools by City Engineer, c.1985. (2) 10 copies. (3) Tracing paper copy. Previous control number B11.0679 	
	2015.0068.0197	Map of Showgrounds	Undated	Tracing paper plan with grid lines. Previous control number B11.0680	

Unit/Box	Item Number	Title	Date Range	Description
	2015.0068.0198	Yarra 2500	Undated	 Photocopies of Set of maps. Scale 1:2500. (1) Municipalities of Brunswick 213 Coburg 217 Northcote 218 Broadmeadows 237 Whittlesea 239 and Preston225. Yarra 2500/07.16-07.22. (2) Municipalities of Fitzroy 205 Collingwood 206 Kew 215 Northcote 218 Brunswick 213 Coburg 217 Preston 225. Yarra 2500/08.12-08.17. (3) Municipalities of Collingwood 206 Kew 215 Northcote 218 Yarra 2500/09.12-09.13. (4) Municipalities of Eltham 238 Yarra 2500/18.21. Plus some extra copies. Used when planning Native Garden Woodland Section. Previous control number B11.9681
	2015.0068.0199	AMRAD Burnley Development Civil Drawings	1997-1998	Job No 74046 New Laboratories & Offices Building 5 & 9 AMRAD Burnley Development, for AMRAD Operations Pty. Ltd. By Scott Wilson Irwin Johnston. (1) c.1 Drawing Index, Legend & General Notes, November 1997. (2) c.2 Pavement & Drainage Plan 03.98. (3) C3 Pit Schedule & Pavement Details 03.98. Previous control number B11.0682
	2015.0068.0200	VCAH Burnley College-Classroom Locations Map	c.1991	2 copies of plan dated c.1991. Buildings named classrooms numbered. Previous control number B11.0683

2015.0068: MAPS AND PLANS OF BURNLEY GARDENS

2015.0068: M AND CAMPU	IAPS AND PLANS OF BURNLEY GARDENS		The University of Melbourne Archives	
Unit/Box	Item Number	Title	Date Range	Description
	2015.0068.0201	VCAH Burnley College-Site Plan Fire Services Survey	1991	Plan with Buildings named, External Hydrant Sources and Main Entry Points marked. Scale 1:1000. Dated January 1991. Previous control number B11.0684
	2015.0068.0202	MIFS Display for University of Melbourne Layout Plan	2003	 Photocopies dated 2003. (1) Garden Design for the Melbourne International Flower and Garden Show designed by M. Green. Scale 1:50. (2) Section Elevation. (3) 1 tracing paper and 5 paper copies of Design Concept MIFGS 2002, University of Melbourne Burnley College dated 12 December 2001. Scale c.1:50. (4) Tracing paper copy of MIFGS Burnley College Display 1997. (5) Tracing paper copy of University of Melbourne Department of Environmental Horticulture & Resource Management Proposed MIFGS Display, 123.12.97. Scale 1:50. Previous control number B11.0685
	2015.0068.0203	Ararat	1970	Australia 1:100,000 Topographic Survey map of Ararat district, Victoria dated 1970. Sheet 7423 (Edition 1) Series R 652. Produced by the Royal Australian Survey Corps. Previous control number B11.0686
	2015.0068.0204	Grampians	1969	Australia 1:100,000 Topographic Survey Map of the Grampians, Victoria dated 1969. Sheet 7323 (Edition 1) Series R 652. Produced by the Royal Australian Survey Corps. Previous control number B11.0687

Unit/Box	Item Number	Title	Date Range	Description
	2015.0068.0205	Kororoit Creek Proposed ?	1998	Composite photocopy so title partly obscured, by Thompson Berrill Landscape Design DWC No KC 13 Sheet 13 of 14 dated March 1998. Scale 1:200. Legend includes: Vegetation, Drainage and Flood Management Issues and Action, Water Quality, Stream System V [?] Issues, Primary Objectives (partially obscured). Previous control number B11.0688
	2015.0068.0206	La Trobe University Bundoora Campus	Undated	2 photocopies and 1 enlarged photocopy of map reproduced from Melway Street Directory, Edition 29, of La Trobe University Bundoora Campus. Previous control number B11.0689
	2015.0068.0207	University of Melbourne	Undated	Photocopy of enlargement of part of Map 2B, University of Melbourne, Parkville Campus, from Melway Street Directory. Previous control number B11.0690
	2015.0068.0208	Monash University Clayton Campus	Undated	Photocopy of Map 475 from Melway Street Directory of Monash University, Clayton Campus. Sections enlarged. Previous control number B11.0691
	2015.0068.0209	The University of Melbourne Parkville Campus Underground Services	1997	Plan by Property Planning & Development of the Underground Services drawn by M. Heredia, 14 October 1997, Sheet No 1 of 24. Previous control number B11.0692
	2015.0068.0210	BHP Plaza 120 Collins St Melbourne	Undated	Sketch plan. Scale 1:100. Previous control number B11.0693

Unit/Box	Item Number	Title	Date Range	Description
	2015.0068.0211	Wilsons Promontory and Glennie	1971	State Aerial Survey Plan of Wilsons Promontory and Glennie. Dated 1971. Provisional Compilation of Sheets 8119-I and 8119-IV from Commonwealth Department of National Development Photography for the Department of Crown Lands and Survey Victoria. Students made excursions to Wilsons Promontory. Previous
	2015.0068.0212	Yarra 500/045.043 Municipalities of Prahran and Richmond	1979	 control number B11.0694 Melbourne and Metropolitan Board of Works Series 1:500. Map prepared by the Survey Division, MMBW January 1979. Scale 1:500. Previous control number B11.0695
	2015.0068.0213	Hawthorn	1981	Map of Hawthorn with legend of principal buildings dated 14 July 1981. Has been amended several times. Previous control number B11.0696
	2015.0068.0214	Richmond Park	c.1884-1891	Melbourne and Metropolitan Board of Works Plan No 42 M 387 ???? of Richmond from plans dated c.1884-1891. Shows A. Lynch's Plan of the Gardens. Stamped, "Original Plan Room." Scale 1 in:160 ft. Previous control number B11.0697

Unit/Box	Item Number	Title	Date Range	Description
	2015.0068.0215	Kosciusko Primitive Area, Vegetation and Associated Features	1972	Two copies of map dated1972 by Division of PlantIndustry, CommonwealthScientific and IndustrialResearch Organization.Shows: GeneralVegetation Approximately2,000 feet-7,000 feet;and Alpine and SubalpineComplex Approximately5,000 feet-7,000 feet.Scale 1:31,680. Previouscontrol number B11.0698
	2015.0068.0216	Melbourne and Suburbs	1959	Geological map of Melbourne in 1959 modified by officers of the Geological Survey of Victoria from earlier geological surveys. Australia 1:31.680 Series. Previous control number B11.0699
	2015.0068.0217	Melbourne and Metropolitan Planning Scheme	Undated	Maps showing Zones and Reservations in the Merri Creek area of Melbourne, prepared by the Drafting Department, Planning Branch, MMBW. (1) Map No 36, coloured. (2) Map No 36, coloured. (2) Map No 37, coloured. (3) Map No 38, not coloured. (4) Map No 46. May have been used in planning the Native Garden Woodland Area. Previous control number B11.0700
	2015.0068.0218	Master Plan Student Gardens Burnley Campus	1990	 (1) Contemporary Design 1989. Scale 1:50 by Ian Robertson, drawn by J.K. 10 September 1990. (2) Section Elevation. Scale 1:50, dated 17 September 1990. Previous control number B11.0701
	2015.0068.0219	VCAH Burnley Proposed Extensions	1984	Sketch on tracing paper by JWP dated 1 November 1984. Scale 1:500. Previous control number B11.0702

2015.0068: MA AND CAMPUS	8: MAPS AND PLANS OF BURNLEY GARDENS		The Universit	y of Melbourne Archives
Unit/Box	Item Number	Title	Date Range	Description
	2015.0068.0220	Orchard/Field Station	1983-1992	 Plans of the Orchard later known as the Field Station. (1) Copy, "Drawing: Orchard Site Plan." Each section labelled. (2)Tracing paper, 2 paper copies and 3 enlargements, "VCAH Burnley Field Station Plan," some printed labelling and some in pencil. (3) "VCAH Burnley Field Station Proposed Redevelopment," drawn by MG July 1992. Used by Linda Hipwell for her Honours Thesis. (4) Tracing paper copy, Site Plan of Orchard by Alexander Metherell Pty. Ltd. Job No BHC/1 drawing No SP/2 December 1983. Scale 1:500. (5) Plan on tracing paper, includes Energy Education Centre. (6) Plan on tracing paper, includes Energy Education Centre. Scale 1:500. Previous control number B11.0703
	2015.0068.0221	Landscape Construction Facility/Field Station Entry Development Proposal	1997-1998	The same plan, coloured, drawn by Phil Tulk with different dates: 27 November 1997 and 18 May 1998. Previous control number B11.0704
	2015.0068.0222	Proposed Stores & Garage Renovations	1997	Burnley Development Site for Amrad Operations Pty. Ltd. By Johnston Marat Kurdiovsky Pty. Ltd. Dated March 1997. Scale 1:100. (1) Site Improvements Plan. (2) Elevations-Building & Fence Treatment. Previous control number B11.0705

2015.0068: MAPS AND PLANS OF BURNLEY GARDENS The University of Melbourne Archives AND CAMPUS Unit/Box Title Item Number **Date Range** Description 2015.0068.0223 Victorian College of 1996 Plans by Fooks Martin Agriculture and Sandow, August 1996. Horticulture Burnley Scale 1:200. (1) New Campus New Mechanics Workshop, Workshop Equipment New Equipment Store, Store & Landscape etc. and Landscape **Construction Facilities** Construction, with Elevations. (2) Layout of Equipment Store-where each piece of equipment to be placed. Previous control number B11.0706 2015.0068.0224 Burnley College 1995 Map compiled by Photo **Burnley Gardens** Mapping Services Pty. Ltd., using aerial photography, dated 9 July 1995. (1) Coloured proof. Scale 1:500. (2) aerial views, with and without trees marked, of Burnley Gardens. (2) Map with trees on paper. (3) Map without trees on paper, sections numbered, no legend. Previous control number B11.0708 2015.0068.0225 Yarra 2500/09.12 Undated Copy of Melbourne and Metropolitan Board of Works Map Series 1:2500 No 09.12. Yarra River, Kew area. Previous control number B11.0709 2015.0068.0226 1989 Tracing paper and paper The Oak Lawn copies of plan dated 20 January 1989. Scale 1:100. Sketch with grid lines. Previous control number B11.0710 2015.0068.0227 VCAH -Burnley: c.1987 Plan showing locations Sluice Valve, Tap & and instructions for use, Fire Hydrant hand drawn. "Overlay Locations onto SP1 Plan 1/1987," handwritten on it. Plan same as B11.0715. Previous control number B11.0711

Unit/Box	Item Number	Title	Date Range	Description
	2015.0068.0228	SAB Surv(ey?)	c.1986	Copy with right side cut off so difficult to read. Plan of Student Amenity Building and surrounding area with legend. By Peter Ell(emans? Student in 1986) Subject: Engineering. Scale 1:100. Previous control number B11.0712
	2015.0068.0229	VCAH Burnley Proposed Brick Paving Layout & Detail	Undated	Coloured plan by Fooks Martin Sanders Pty. Ltd. Previous control number B11.0713
	2015.0068.0230	Approved Signs for Burnley Gardens	1996	 (1) Two copies, list of signs with descriptions. (2) Tracing paper copy, Suggested Construction for Interpretative Signs Student Gardens VCAH Burnley. (3) Plan of Campus with placement of signs as per (1). Previous control number B11.0714
	2015.0068.0231	Victorian College of Agriculture and Horticulture-Burnley Site Plan	1986	Prints and paper copies of plan of Burnley Campus by Fresco Color Group No 60 337-A dated February 1986. Scale 1:500. (1) 3 prints of the plan, 1 small, 2 larger (1 with legend and grid). (2) Tracing paper copy, no legend, no grid. (3) Paper copy, legend and grid, of Ornamental Garden Area. (4) "Drawing Orchard Site Plan," grid and legend printed, the rest hand drawn. (5) Film and paper copies without grid and legend. N.B. 11.0716, Further development of Plan. Given to Archives by Jim Galea (Staff 1985-87). Previous control number B11.0715

2015.0068: MAPS AND PLANS OF BURNLEY GARDENS The University of Melbourne Archives AND CAMPUS Unit/Box Title Item Number **Date Range** Description 2015.0068.0232 **Burnley Horticultural** 1983-1984 Plans of the Burnley College: Site Plan Campus, Ornamental Gardens from Plan 11.0715 by Alexander Metherell Pty. Ltd. Dated November 1983. Scale 1:500. (1) 5 copies, buildings shaded showing construction type. Job No BHC/1 Drawing No SP/1. Tree placements stamped on, includes legend. (2) 2 copies No SP/1c. In Description column, "A Building Names 7/02/1984. Previous control number B11.0716 2015.0068.0233 Master Plan Burnley c.1996 Plan of Burnley Gardens Gardens showing P.R.I. (Plant Research Institute) and VCAH Buildings and Open Space areas. Map used-photogrammetric plot prepared for the VCAH By Stereometric Services from aerial photography taken 10 July 1988. Previous control number B11.0717 2015.0068.0234 Survey: Site 1-Front 1985 Plan of Front Lawn area Lawn, Main Building with legend. **VCAH-Burnley** Horticultural Engineering Surveying Exercise dated 10 September 1985. Group Members: T. Allworth, M. Appleby, B Barker, Student: Mary Appleby. Scale 1:100. Previous control number B11.0718 2015.0068.0235 Lawn Drainage 1986 Tracing paper plan dated June 1986 showing System details of drainage.

Previous control number

B1.0719

2015.0068: M AND CAMPU	APS AND PLANS OF I S	BURNLEY GARDENS	The Universit	y of Melbourne Archives
Unit/Box	Item Number	Title	Date Range	Description
	2015.0068.0236	VCAH Burnley Plant & Culture Lab	1987	Floor Plan and Site Plan Drawing No 8716/3 by Rogers & Co. Pty. Ltd. Dated August 1987. Scale 1:100, 1:200. Previous control number B11.0720
	2015.0068.0237	VCAH Burnley Proposed Plant Laboratory	1989	Burnley Development Site for Amrad Operations Pty. Ltd. By Johnston Marat Kurdiovsky Pty. Ltd. Scale 1:100. (1) Site Improvements Plan. (2) Elevations-Building & Fence Treatment. Previous control number B11.0721
	2015.0068.0238	24 Selbourne Road Toorak	2000	Photocopy of plans by Jan Horner, 16 December 2000. Scale 1:50. (1) Concept Plan. (2) One Point Perspective. Previous control number B11.0722
	2015.0068.0239	Concept Plan, Cross-Section Elevation	Undated	Plans for 2 different gardens by Amanda McLaurin. Scale 1:50. Previous control number B11.0723
	2015.0068.0240	Student Gardens Burnley Campus	1989	 Plans on tracing paper by lan Robertson. Scale 1:50. 1. Planting Plan, Sheet No 5, 19 May 1989. 2. Master Plan, Sheet No 6, 6 June 1989. 3. Preliminary Plan Sheet No 5, 19 May 1989. Previous control number B11.0724
	2015.0068.0241	Student Gardens Burnley Campus	1990	Tracing paper copy, Construction details for student gardens. Dated1 9 September 1990. By JK. Scale 1:100. Previous control number B11.0725

Unit/Box	Item Number	Title	Date Range	Description
	2015.0068.0242	City of Keilor, Delahey Recreational Reserve, Tennis Complex, Goldsmith Ave.	1994	 (1) Planting Plan, coloured, dated 19 August 1994, Sheet 3 of 3. by J.Coghill. Scale 1:100. (2) Sheet 2 of 3. Previous control number B11.0726
	2015.0068.0243	Bundoora Extended Care Centre	1996	South View to Building, Section Elevation by Karin Smith dated 1 June 1996, p3 of 3. Scale 1:50. Previous control number B11.0728
	2015.0068.0244	Civic Square	1994	Laminated, coloured , Preliminary Plan by Ian Porter dated 15 October 1994, No 3 of 3. Scale 1:200. Previous control number B11.0729
	2015.0068.0245	Preliminary Plan	1995	Laminated Landscape plan by Graham Laurence dated 24 August 1995, No 2 of 4. Previous control number B11.0730
	2015.0068.0246	3 Stage Therapy Garden Merve Irvine Nursing Home	1996	Laminated and coloured Planting Plan by Mark Burns dated 7 October 1996, File No B33 Sheet No 3 of 4. Scale 1:100. Previous control number B11.0731
	2015.0068.0247	Lilydale Quarry Recreational Study for Landscape Studies	1986	 Plans on tracing paper and paper by Roh Cross. (1) Site Analysis No 1 dated 8 June 1996. Scale 1:2400. (2.) Proposed Activity Zones No 2 dated 3 June 1996. Scale 1:2400. (3) West Section of Valley No 3 dated 11 June 1996. Scale 1:1000. (4) Concept Plan No 4 dated 11 June 1996. Scale 1:2400. (5) Axonometric View No 5 dated 30 June 1996. Scale 1:2400. Previous control number B11.0732

015.0068: M	APS AND PLANS OF E S	BURNLEY GARDENS	The Universit	y of Melbourne Archives
Unit/Box	Item Number	Title	Date Range	Description
	2015.0068.0248	The Chiropractic Centre-660 Mitcham Rd. Vermont	1985	Master Plan with planting plan by Colin Done DRW No 2 dated 20 March 1985. Scale 1:50. Previous control number B11.0733
	2015.0068.0249	A Blind Lady's Dream-Site Analysis	1983	Proposed garden for Mrs C van Zwel of 99 St Clem's Road East Doncaster 3109. Microclimates, Influences and Services by Jacinta Bartlett Drawing No 3/8 dated October 1983. Includes 7 colour photographs. Previous control number B11.0734
	2015.0068.0250	Rose Garden 'Banyule'	1989	Planting Plan for 'Banyule', 72 Buckingham Drive, Heidelberg by Nicole Faulkner Sheet 4 of 4, dated November 1989. Scale 1:100. Previous control number B11.0735
	2015.0068.0251	Central Gardens Hawthorn	1996	Plans by Kirsten Strutt. Scale 1:500. (1) Site Analysis September 1986. (2) Tree Survey October 1986 Drawing No 2. Previous control number B11.0736
	2015.0068.0252	Planting Plan Contemporary Garden	1989	Coloured plan by Sue Parker Sheet No 5 dated 23 May 1989. Previous control number B11.0737
	2015.0068.0253	Dandenong College of T.A.F.E. Landscape Design	1988	 Student plans. (1) Master Plan by David Reid for Landscape Graphics 4, dated 17 October 1988. Scale 1:250. (2) Master Plan No 2 by L. Garnett October 1988. Scale 1:250. (3) Master Plan by Steve Soso for Landscape Graphics 4 dated 18 September 1988. Scale 1:250. Previous control number B11.0738

2015.0068: MAPS AND PLANS OF BURNLEY GARDENS The University of Melbourne Archives AND CAMPUS Unit/Box Title **Item Number Date Range** Description 2015.0068.0254 Camelia Garden 1985 Sketch on tracing paper by Paul Green Job No 1, dated 15 September 1985. Previous control number B11.0739 2015.0068.0255 Planting Plan Undated Tracing paper and paper Contemporary copies Planting Plan. Garden Scale 1:100. Previous control number B11.0740 **Burnley Student** 2015.0068.0256 1995 1 coloured and 1 not Social Garden coloured copy Landscape Plan by Brooke Ryan. Scale 1:50. Previous control number B11.0741 2015.0068.0257 Bolobek Undated Photocopy of p 47 from book (unknown) showing Garden Plan, tracing paper and reduced size copy. 'Bolobek' handwritten on revese of photocopy. Previous control number B11.0742 2015.0068.0258 1995 Courtyard & Entrance Photocopies of sketches of Set out plan, Planting plan & surface finishes details. Typed description of works by ACM Landscape Architecture. Not sure if this relates to Burnley or is Student work. Previous control number B11.0743

Unit/Box	Item Number	Title	Date Range	Description
	2015.0068.0260	48 Barnard Grove Kew	1995-1998	 (1) Set of drawings-Folio 1995 by Meg Bate includes Preliminary Plan 48 Barnard Grove Kew dated 1 June 1995. (2) Tracing paper Site Plan. Scale 1:100. Unnamed. (3) Photocopy of Preliminary Plan of 'Hill Residence 48 Barnard Grove Kew' by Joanna Cutter, p3 of 4, dated 1 June 1998. Scale 1:100. Previous control number B11.0766
	2015.0068.0261	Rear Courtyard Design	1998	Set of drawings for Landscape Design '98, Garden Design Theme: Islamic, by Anthony Mahady Previous control number B11.0777
	2015.0068.0262	Courtyards	Undated	Coloured Plans for Courtyards at a hospital. Courtyards: 1,2 and 3; 4; 5; 6; Typical Courtyard Sections; Functional Areas. Previous control number B11.0780
	2015.0068.0263	Construction Detail	Undated	(1) Paving. (2) Mower Strip. Previous control number B11.0779
	2015.0068.0264	Redevelopment of the Rose Garden	2002	Assignment by Student NB:501086 includes Plan, Scale 1/100 and Axonometric Drawing from Plan View 1/100. Previous control number B11.0785
	2015.0068.0265	Planting Plan 1	1989	Assignment by Anne Fowler Previous control number B11.0788
	2015.0068.0266	Williamstown North Primary School Japanese Gravel Garden	2002	 (1) Section Elevations by Colleen Miller, dated 26 June 2002. Scale 1:50. (2) Page with 2 colour photographs of the garden/similar. Previous control number B11.0789

015.0068: M ND CAMPU	APS AND PLANS OF BURNLEY GARDENS		The University of Melbourne Archives	
Unit/Box	Item Number	Title	Date Range	Description
	2015.0068.0267	Graphics Studies: Graphic Folio Design	2006	Coloured Concept Drawing L1 and Section Elevation L3 by Giles Hay dated 3 November 2006. Scale 1:50 Previous control number B11.0790
	2015.0068.0268	BSL Rear Court 66 Brunswick St Fitzroy	Undated	Tracing paper site plan. Previous control number B11.0792
	2015.0068.0269	Bodalla Aged Care Facility	2001	Tracing paper copy, Proposed Landscape Drawing 1/1 dated 10 September 2001. Paper Drawing 2/3, dated 30 August 2001. Construction detail sketch with note attached to Jill. Previous control number B11.0793
	2015.0068.0270	Landscape Plan 12 Tyne Street Final Design Assignment	2005	Coloured plan by Nick Moore dated June 2005. Scale 1:100. Previous control number B11.0794
	2015.0068.0271	The Chivers House 34 Finlayson Street Malvern East	1991	 (1) Jacqueline Fraser-Site Inventory and Analysis dated 5 November 1991, Conceptual Design dated 1 November 1991, Planting Plan and Section Elevation dated 8 November 1991. Scale 1:100. (2) Troy Watchorn-Site Analysis and Inventory, Concept Plan, Planting Plan, Section Elevation, dated 14 November 1991. Scale 1:100. Previous control number B11.0796
	2015.0068.0272	Project Xerophytic Garden	1989	Coloured Planting Plan and Elevation from Pt A to A? by S. Soerono, dated 10 November 1989 Previous control number B11.0797
	2015.0068.0273	Planting Plan	1993	Tracing paper plan by Lisa McKern, dated 11 November 1993. Scale 1:100. Previous control number B11.0798

2015.0068: MAPS AND PLANS OF BURNLEY GARDENS The University of Melbourne Archives AND CAMPUS Unit/Box Title Description Item Number **Date Range** 2015.0068.0274 Design for Mr & Mrs Undated Coloured plan by Kirsten Swan 7 Gascovne Strutt. Scale 1:100. Stree Canterbury Previous control number 3126 B11.0799 City of Werribee 2015.0068.0275 1987 Coloured elevation by Proposal for a Kate Blood dated 16 April Monument to Mark 1987 Previous control the Proclamation of number B11.0800 Werribee as a Citv 2015.0068.0276 Garden of D. Batten Undated Tracing paper plan by and J. Wundersitz Michael Green. Previous control number B11.0801 2015.0068.0277 2000 46 Young Street Kew Tracing paper plan by Garden Concept Plan Michael Green dated December 2000. Previous control number B11.0802 Tracing paper Concept 2015.0068.0278 Small Residential Undated Drawing by John Doe Landscape Number 1/3. Scale 1:250. Previous control number B11.0803 2015.0068.0279 Master Copy Drawing for The New Undated setting assignments for VCAH-Burnley Landscape Graphics Campus Previous control number B11.0808 2015.0068.0280 Base Plan Residential 1994 2 plans on tracing paper dated 17 March 1994 and Landscape 23 March 1994. Same site, different anotation. Scale 1:100. Drawn by J.K. Previous control number B12.0001 2015.0068.0281 Miscellaneous plans on Landscape Undated tracing paper and paper Construction related mainly to Landscape Construction Previous control number B12.0002 2015.0068.0282 Undated Landscape Plan of paving Construction I Paving construction. Fall to on Mortar Grade, Scale 1:20. Previous control number B12.0003 2015.0068.0283 Power Tool Practical Tracing paper and paper Undated copies of plan of where to put bolts and nails in a piece of construction work. Previous control number B12.0004

015.0068: M ND CAMPU	0068: MAPS AND PLANS OF BURNLEY GARDENS		The University of Melbourne Archives	
Unit/Box	Item Number	Title	Date Range	Description
	2015.0068.0284	Construction Drawings	Undated	Tracing paper copy of drawings of Plinth Construction, Staking Method, Seat Detail and Brick Paving. Previous control number B12.0005
	2015.0068.0285	Burnley Theme Gardens	1988-1989	Plans for VictorianCollege of Agriculture and Horticulture, BurnleyCampus, Second YearAssociate DiplomaStudents. All Scale 1:50.Tracing paper, paper and laminated copies. (1)Scented Garden, designed by G. Fryer, drawn by S. Mullany.October 1988. (2) Native Garden, designed by L. Garn(e)tt, drawn by S. Mullany, October 1988.(3) Contemporary Garden, designed by Sara Esposito, drawn by Clive Sorrell, May 1989.(4) Grass Garden, designed by E. Youssef, drawn by S. Mullany, October 1988. (5)Victorian Garden, designed by W. Bergin, drawn by S. Mullany, October 1988. Previous control number B12.0011
	2015.0068.0286	V.C.A.H Burnley Location map	Undated	Plan of the Campus with buildings named. Previous control number B15.0226
	2015.0068.0287	Landscape Concept Plan Arboriculture & Amenity Building Courtyard and Entrance	1995	Photocopy of plan by ACM Landscape Architecture for VCAH Burnley, Vic. November 1995 Dwg L2. Previous control number B15.0238

Jnit/Box	Item Number	Title	Date Range	Description
	2015.0068.0288	Burnley Low Energy Greenhouse	c.2008	Laminated plans for greenhouse (1) Burnley Low Energy Greenhouse (2) Solar Boosted Heat Pump-Greenhouse Bench heating System. C photographs pasted on cardboard and labelled (3) Loading 20mm gravel into Rockpile. (4) Reinforcement at Bottom Gravel level. (5) Sealing the Top of the Rockpile. (6) Top of Rock pile Before A-Frame Construction. (7) Corner Detail of Portal Frame. (8) Glazing Frames for Solar Panels. (9) Structure Partially Clad, with Solar Panel Supports at Rear. (10) Back of Solar Panels in Place. Laminated C photographs pated on cardboard and labelled. (11) Burnley Low Energy Greenhouse. (12) Greenhouse Covering Materials Burnley. Panphlet (13) Burnley College Institute of Land and Food Resources (slightly damaged) Previous control number B15.0275