



THE UNIVERSITY OF  

---

MELBOURNE

## Archives Digitised Collections

### Creator(s)

Yura, Shigeru

### Title

Plan of Japanese Room in University of Melbourne, New School of Architecture

### Date

1962-1964

### Description


Sub-item: 1976.0012.00020

### Terms and Conditions


Copyright owned by University of Melbourne Archives. For information about ordering a copy of this image contact the University of Melbourne Archives: [archives@archives.unimelb.edu.au](mailto:archives@archives.unimelb.edu.au)

### Preferred Citation

University of Melbourne Archives, Yura, Shigeru, Plan of Japanese Room in University of Melbourne, New School of Architecture , 1976.0012.00020

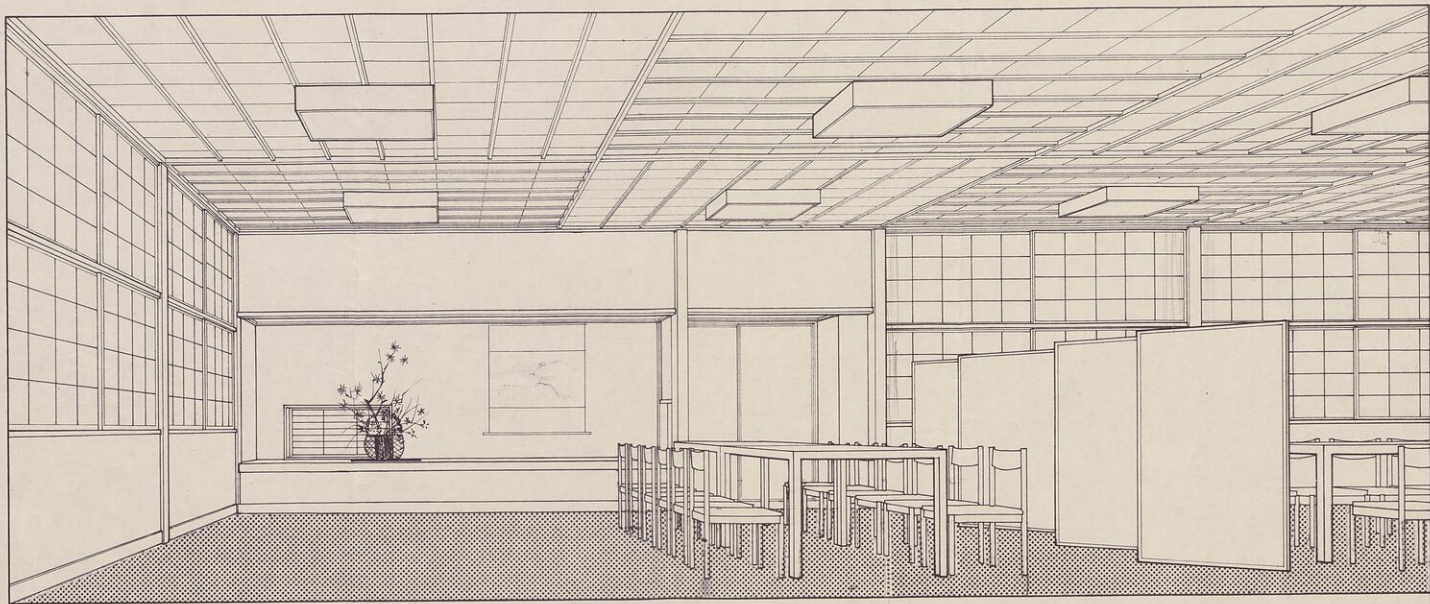

JAPANESE ROOM.  
IN  
UNIVERSITY OF MELBOURNE  
NEW SCHOOL OF ARCHITECTURE  
BUILDING.

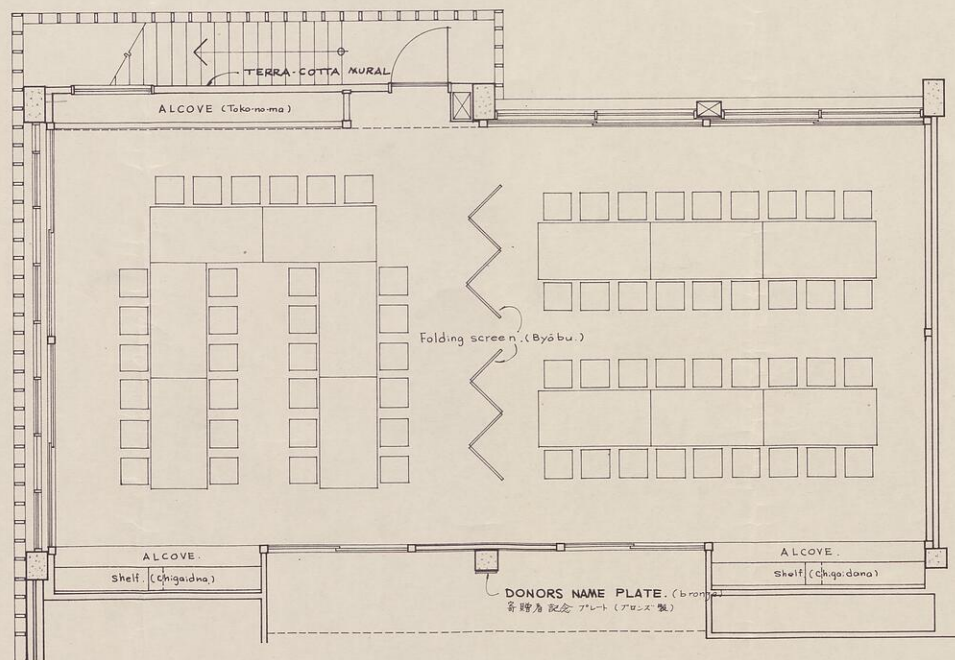

PLAN. SCALE 1"=4'-0".

JAPANESE ROOM.

IN  
UNIVERSITY OF MELBOURNE  
NEW SCHOOL OF ARCHITECTURE  
BUILDING.