



THE UNIVERSITY OF

MELBOURNE

Archives Digitised Collections

Creator(s)

Yura, Shigeru

Title

3 copies of the ceiling plan of Japanese Room in University of Melbourne, New School of Architecture

Date

1962-1964

Description


Sub-item: 1976.0012.00013

Terms and Conditions

Copyright owned by University of Melbourne Archives. For information about ordering a copy of this image contact the University of Melbourne Archives: archives@archives.unimelb.edu.au

Preferred Citation


University of Melbourne Archives, Yura, Shigeru, 3 copies of the ceiling plan of Japanese Room in University of Melbourne, New School of Architecture , 1976.0012.00013

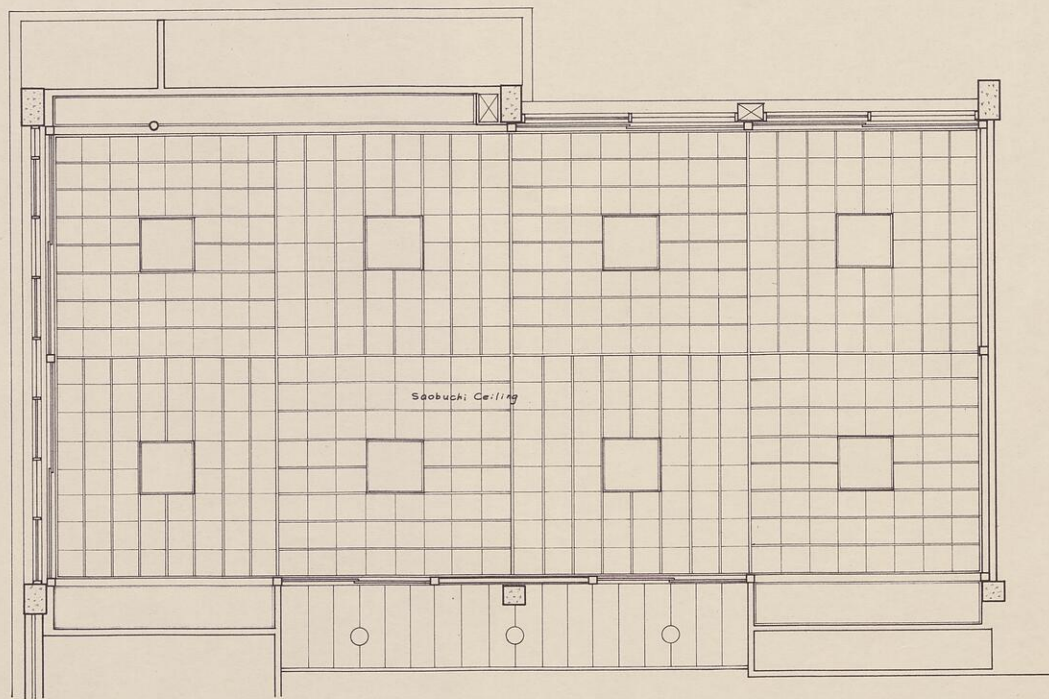

CEILING PLAN SCALE 1"=4'0"

JAPANESE ROOM


UNIVERSITY OF MELBOURNE
NEW SCHOOL OF ARCHITECTURE

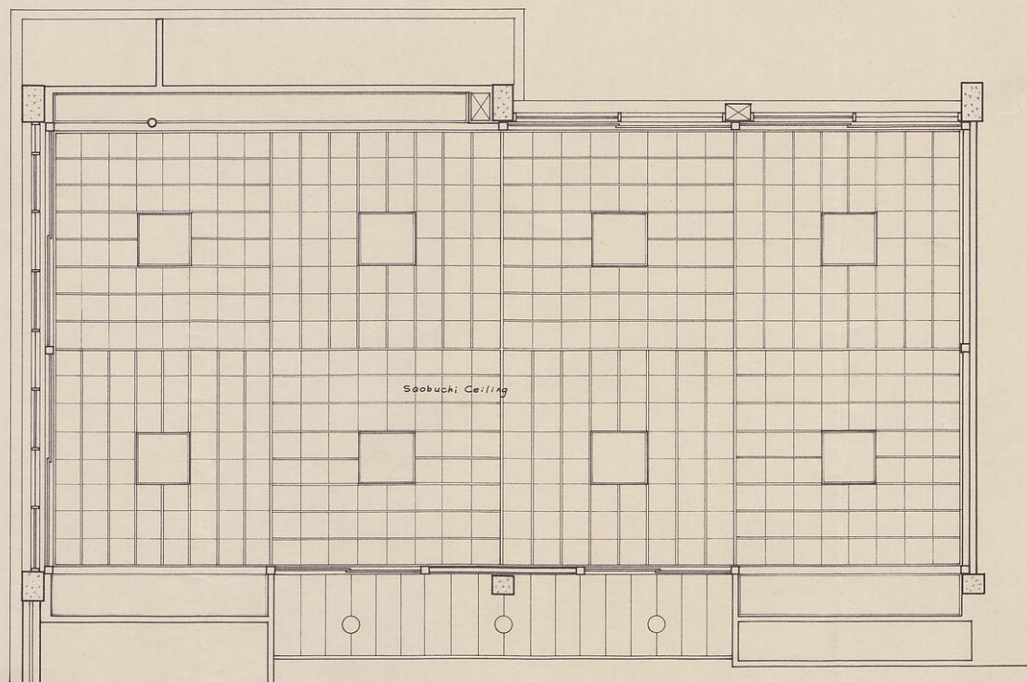

CEILING PLAN SCALE 1" = 4'0"

JAPANESE ROOM

UNIVERSITY OF MELBOURNE
NEW SCHOOL OF ARCHITECTURE

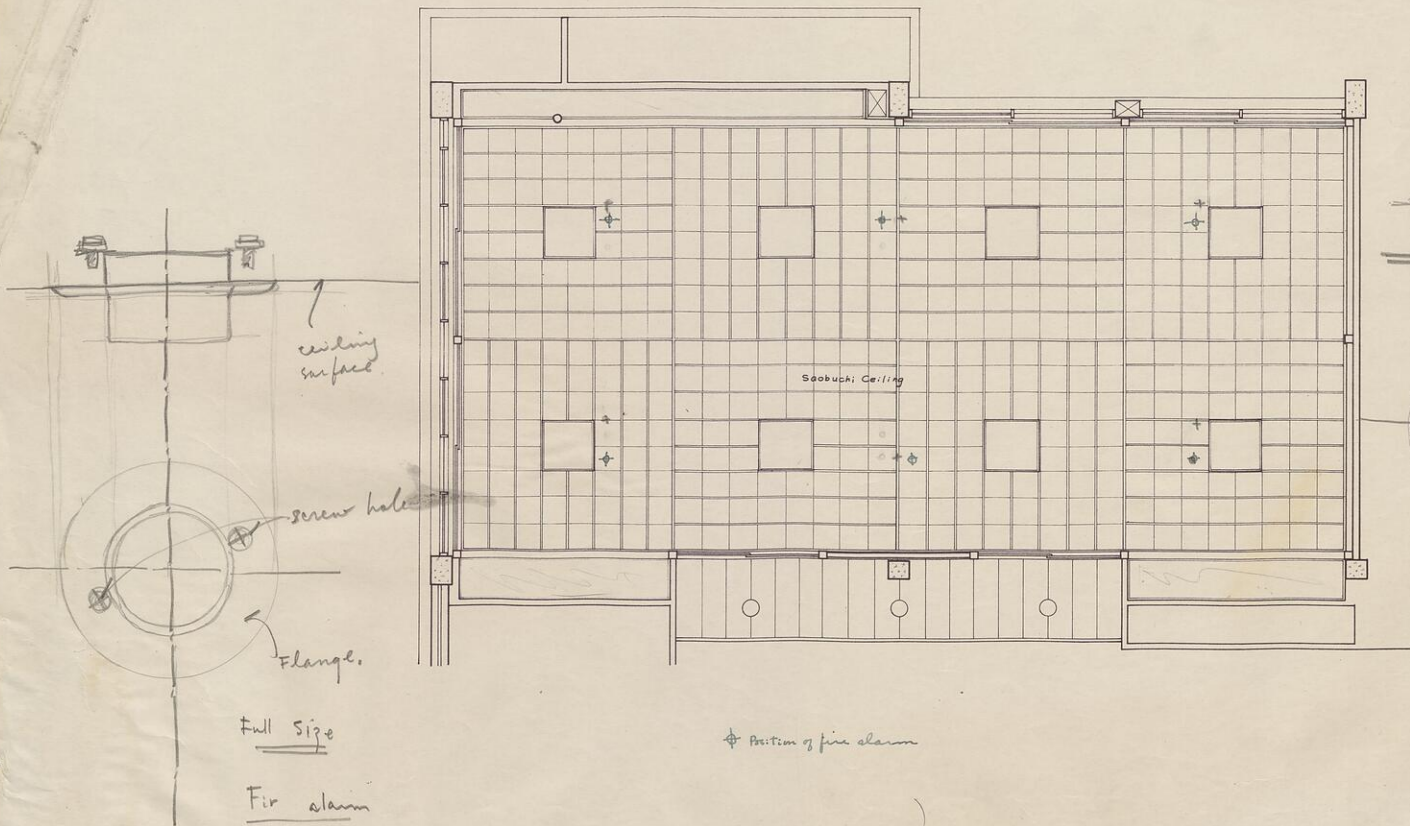

CEILING PLAN SCALE 1"=4'0"

JAPANESE ROOM

UNIVERSITY OF MELBOURNE
NEW SCHOOL OF ARCHITECTURE