



THE UNIVERSITY OF  

---

MELBOURNE

## Archives Digitised Collections

### Creator(s)

Yura, Shigeru

### Title

Plan of Japanese Room in University of Melbourne, New School of Architecture

### Date

1962-1964

### Description

Sub-item: 1976.0012.00019


### Terms and Conditions

Copyright owned by University of Melbourne Archives. For information about ordering a copy of this image contact the University of Melbourne Archives: [archives@archives.unimelb.edu.au](mailto:archives@archives.unimelb.edu.au)

### Preferred Citation

University of Melbourne Archives, Yura, Shigeru, Plan of Japanese Room in University of Melbourne, New School of Architecture , 1976.0012.00019

	A.	B.	C.
65 Lx	4	3	4
100	4	4	3
	8	7	7

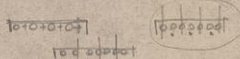

Greendale - Fluorescent Light Fixtures (Interior)

Domino Series



Catalogue No. 109-26

Dimensions (ft)


Lamp Data

2x2

6 x 20W

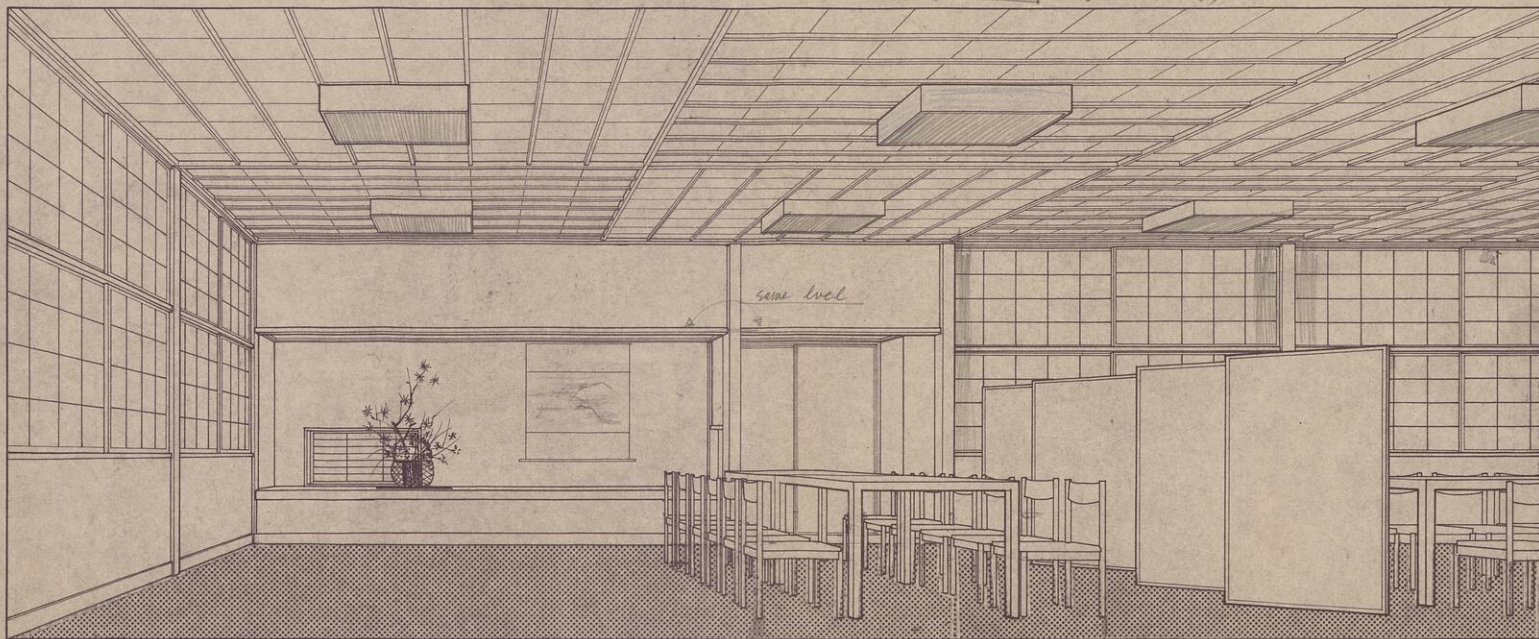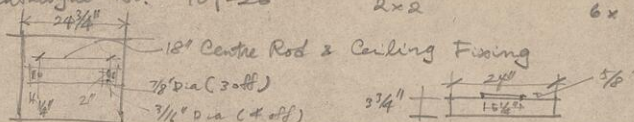


100 Lx 200 W  
25 x 50

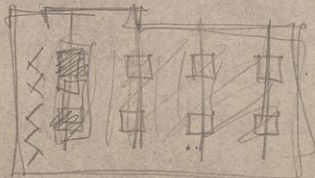

JAPANESE ROOM.  
IN  
UNIVERSITY OF MELBOURNE  
NEW SCHOOL OF ARCHITECTURE  
BUILDING.



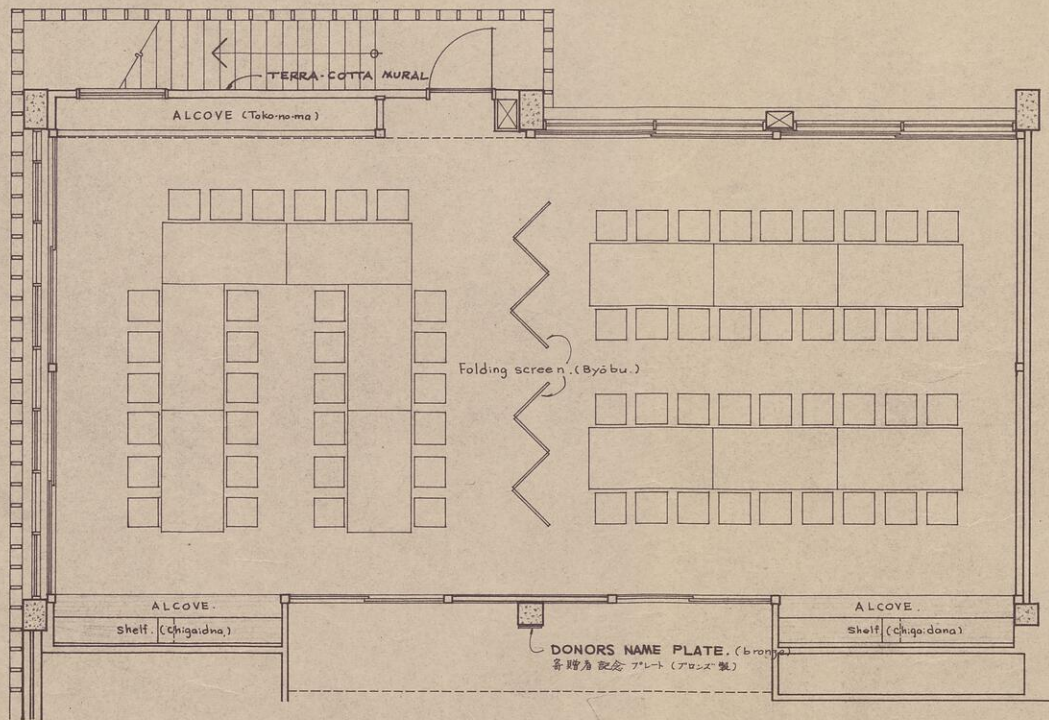

PLAN. SCALE 1"=4'0".

JAPANESE ROOM.

IN

UNIVERSITY OF MELBOURNE  
NEW SCHOOL OF ARCHITECTURE  
BUILDING.