



THE UNIVERSITY OF

MELBOURNE

Archives Digitised Collections

Creator(s)

Yura, Shigeru

Title

Plan of Japanese Room in University of Melbourne, New School of Architecture

Date

1962-1964

Description


Sub-item: 1976.0012.00021

Terms and Conditions


Copyright owned by University of Melbourne Archives. For information about ordering a copy of this image contact the University of Melbourne Archives: archives@archives.unimelb.edu.au

Preferred Citation

University of Melbourne Archives, Yura, Shigeru, Plan of Japanese Room in University of Melbourne, New School of Architecture , 1976.0012.00021

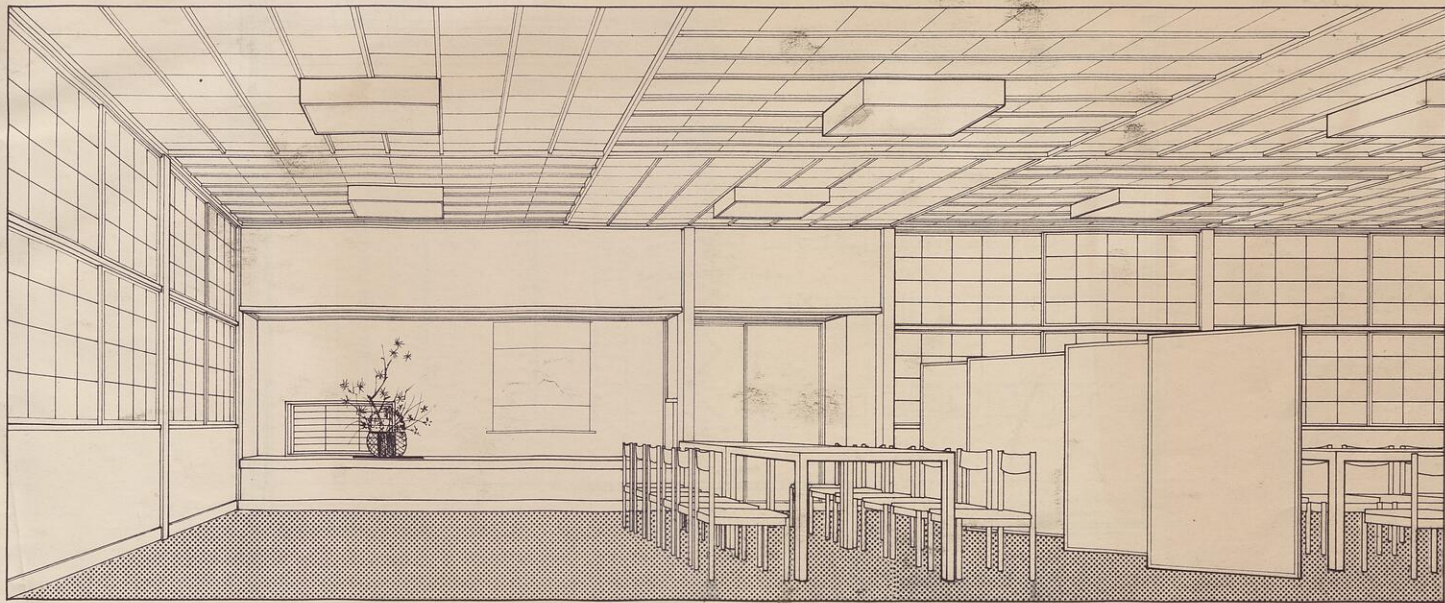

JAPANESE ROOM,
IN
UNIVERSITY OF MELBOURNE
NEW SCHOOL OF ARCHITECTURE
BUILDING.

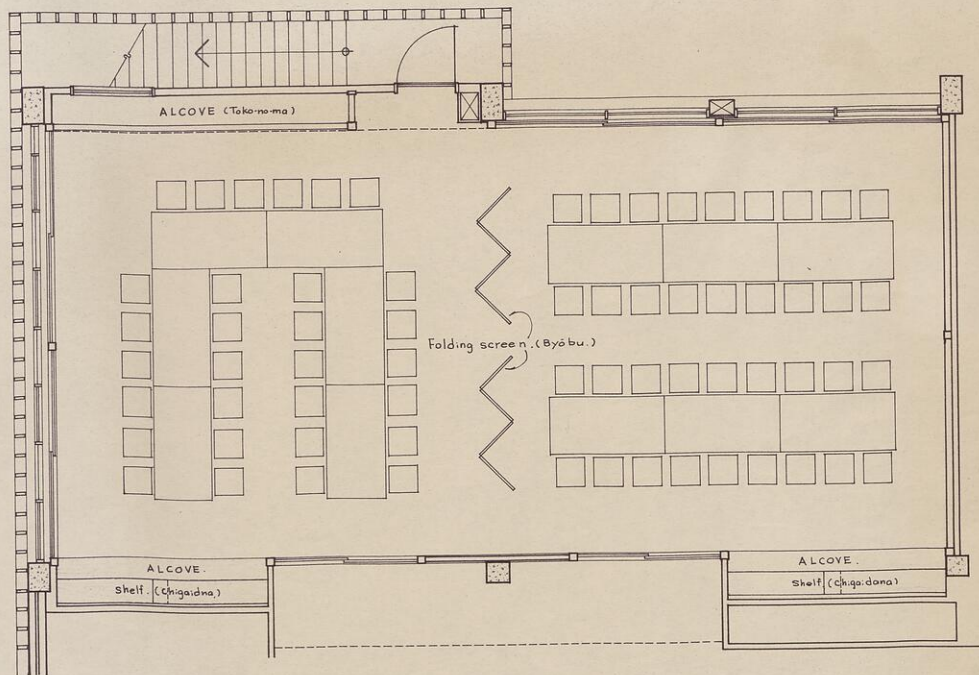

PLAN. SCALE 1"=4'0".

JAPANESE ROOM.

IN

UNIVERSITY OF MELBOURNE
NEW SCHOOL OF ARCHITECTURE
BUILDING.